


Appendix B

Proposed concept design

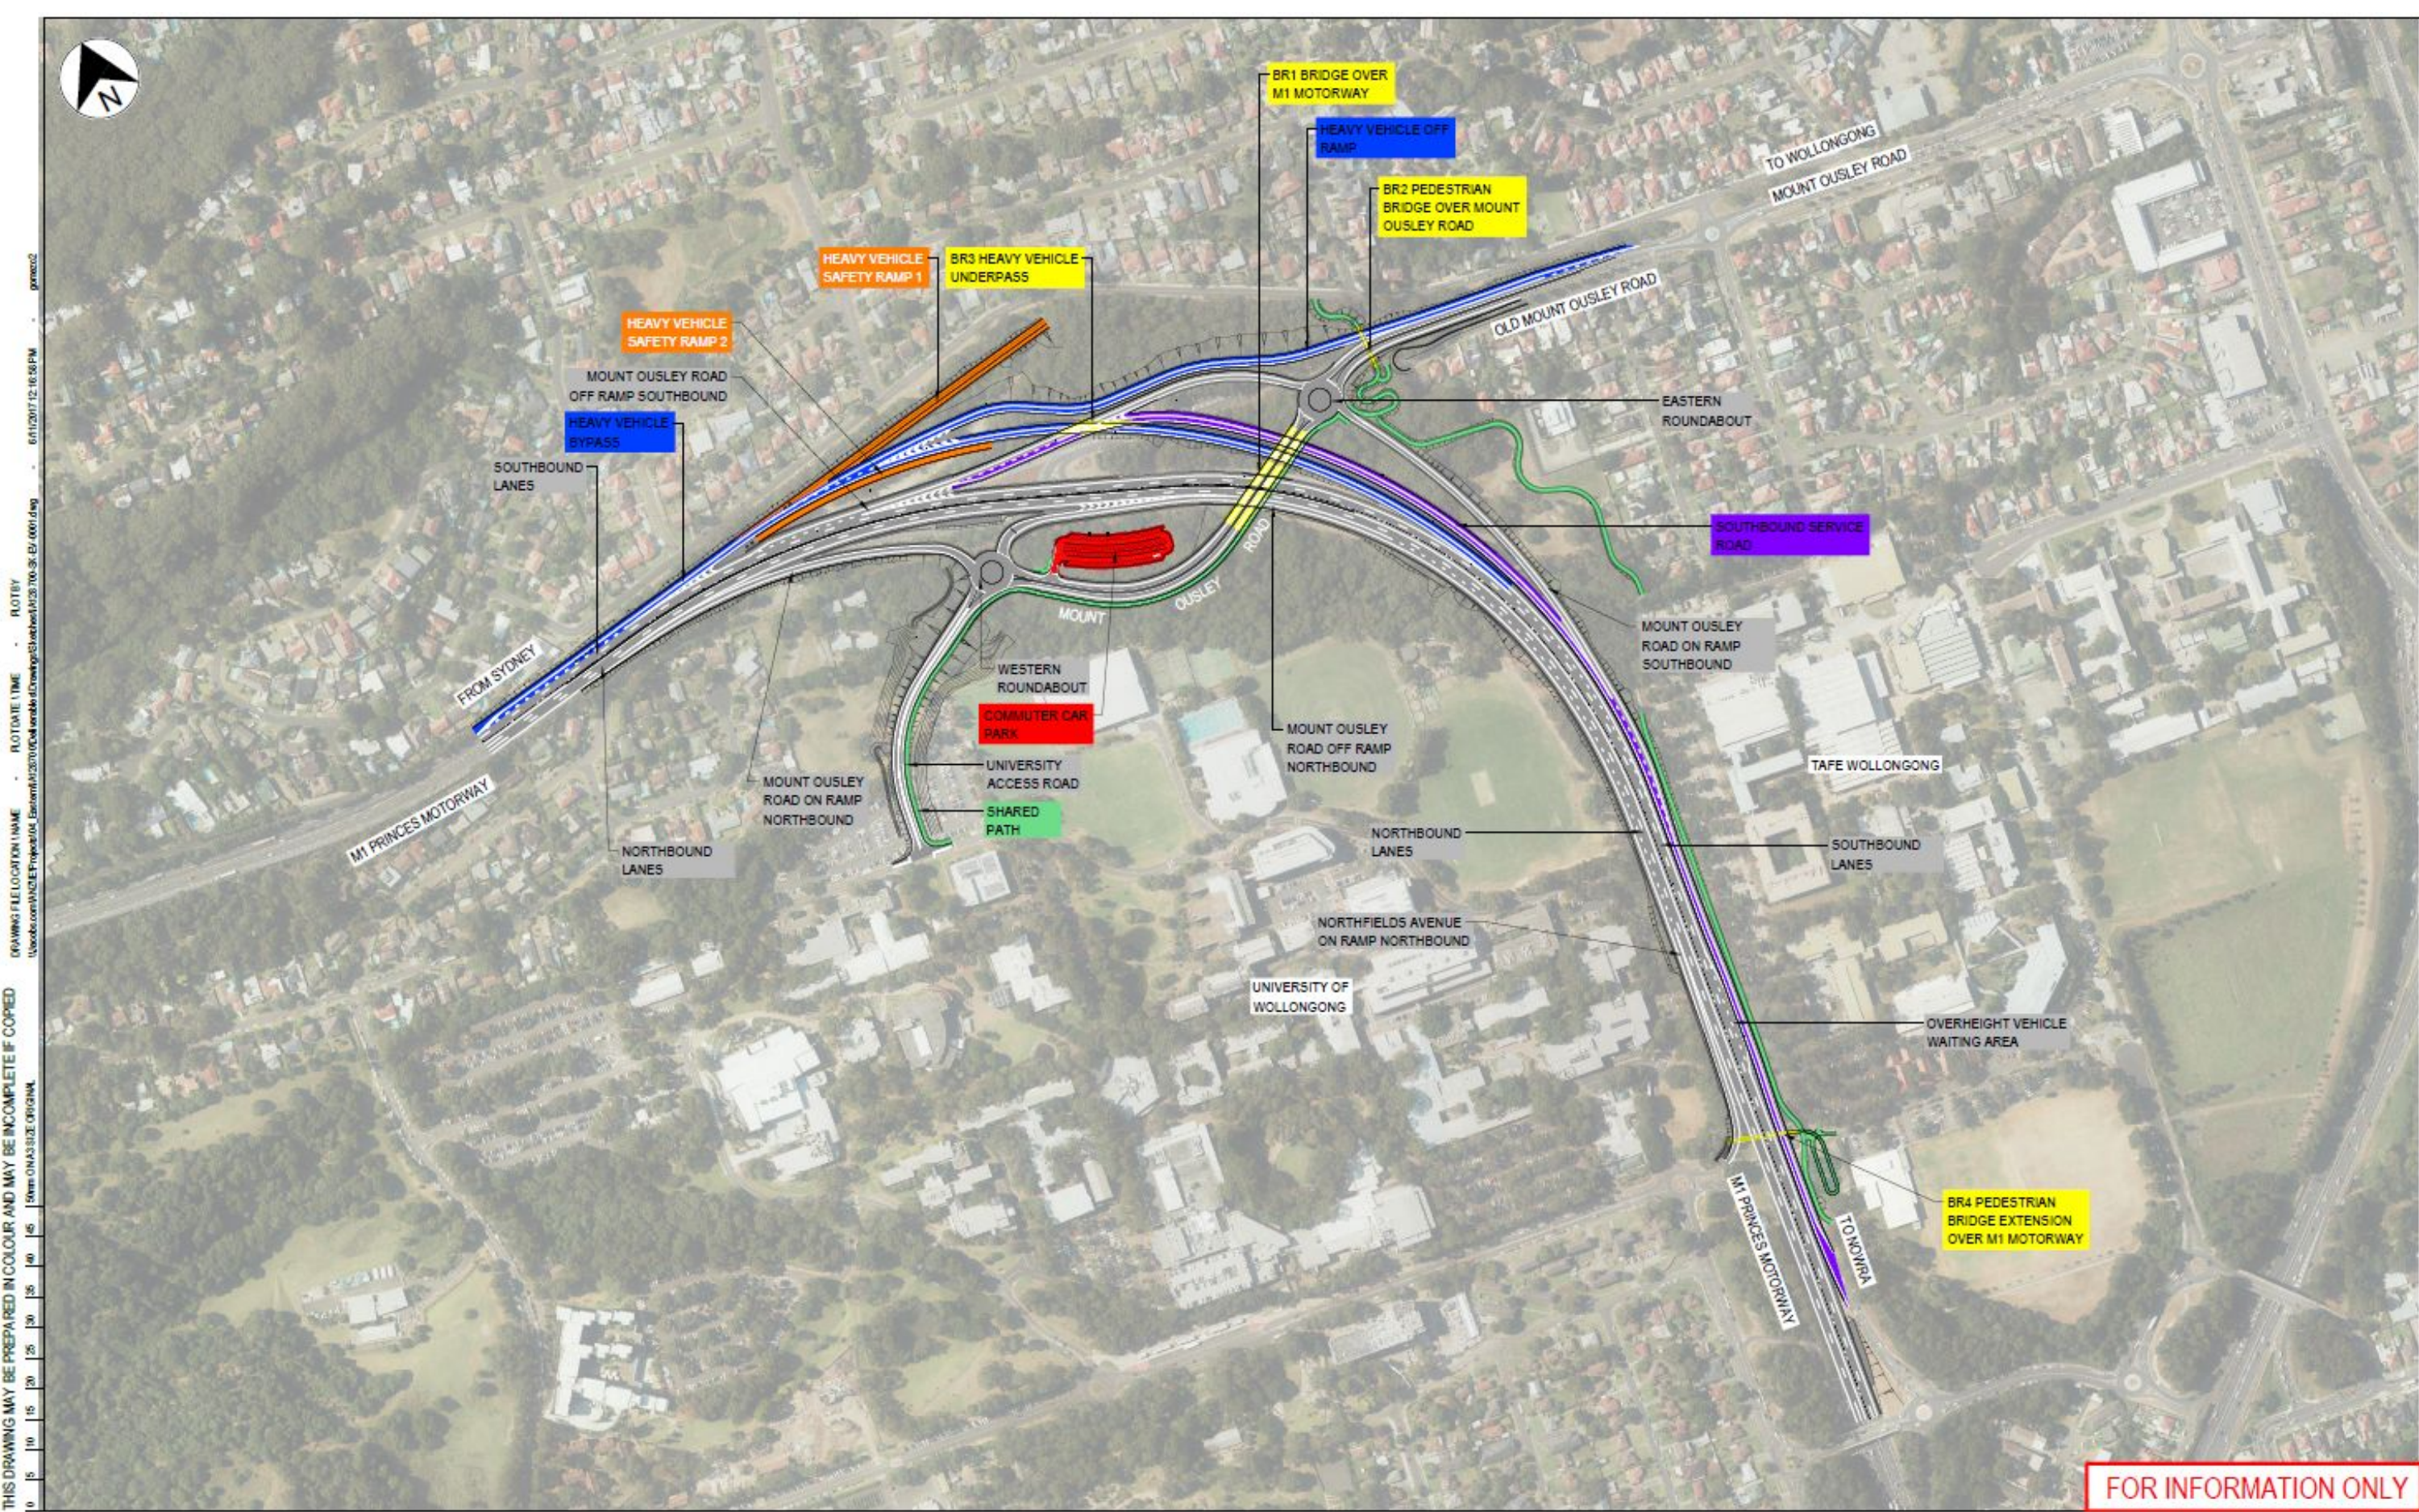

THIS DRAWING MAY BE PREPARED IN COLOUR AND MAY BE INCOMPLETE IF COPIED
 DRAWING FILE LOCATION NAME: PLOT DATE TIME: PLOT DATE TIME: 6/11/2017 12:16:58 PM
 15mm DIN A3 SIZE ORIGINAL

PREPARED BY

JACOBS
 177 Pacific Highway
 North Sydney, NSW 2060
 AUSTRALIA
 Tel: (02) 9928 2100 Fax: (02) 9928 2500
 Web: www.jacobs.com




M1 PRINCES MOTORWAY, MOUNT OUSLEY INTERCHANGE

ROAD ALIGNMENT AND EARTHWORKS KEY PLAN


IA128700

06/11/2017

SK-EV-0001

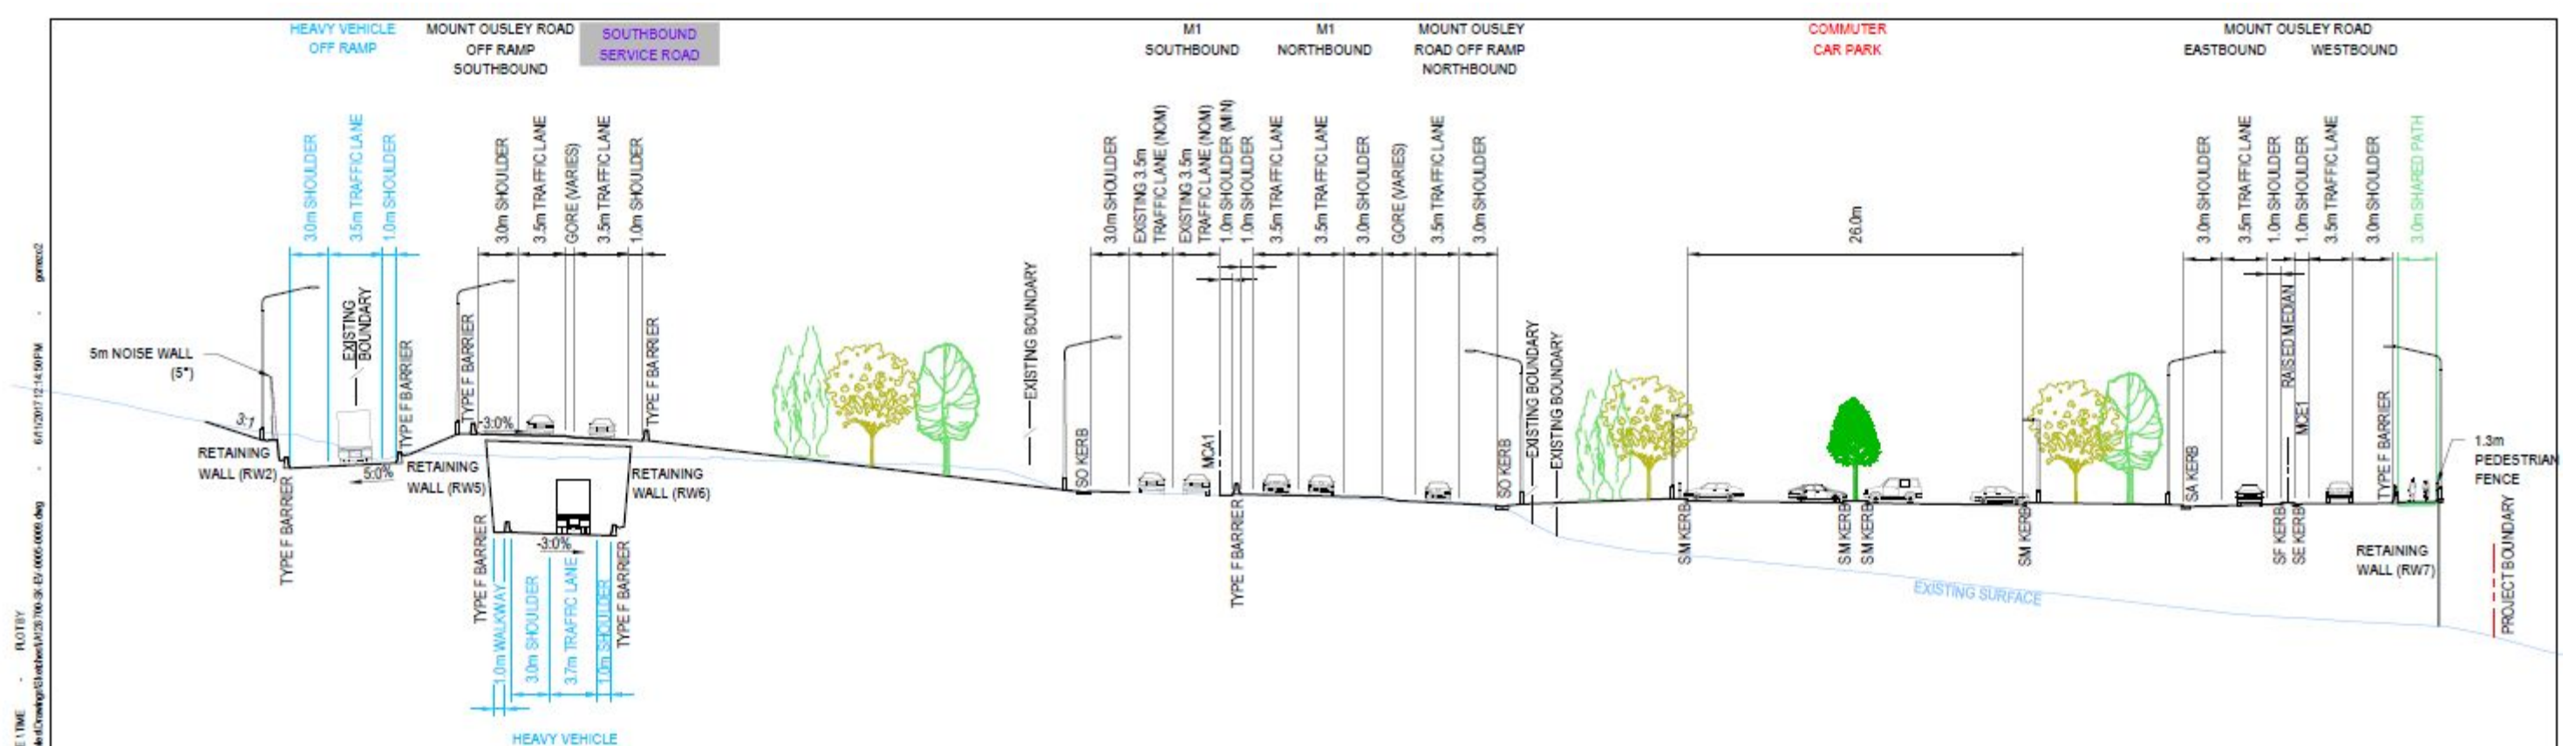

TYPICAL SECTION AT CH 79420 (MCA1) SOUTHBOUND M1

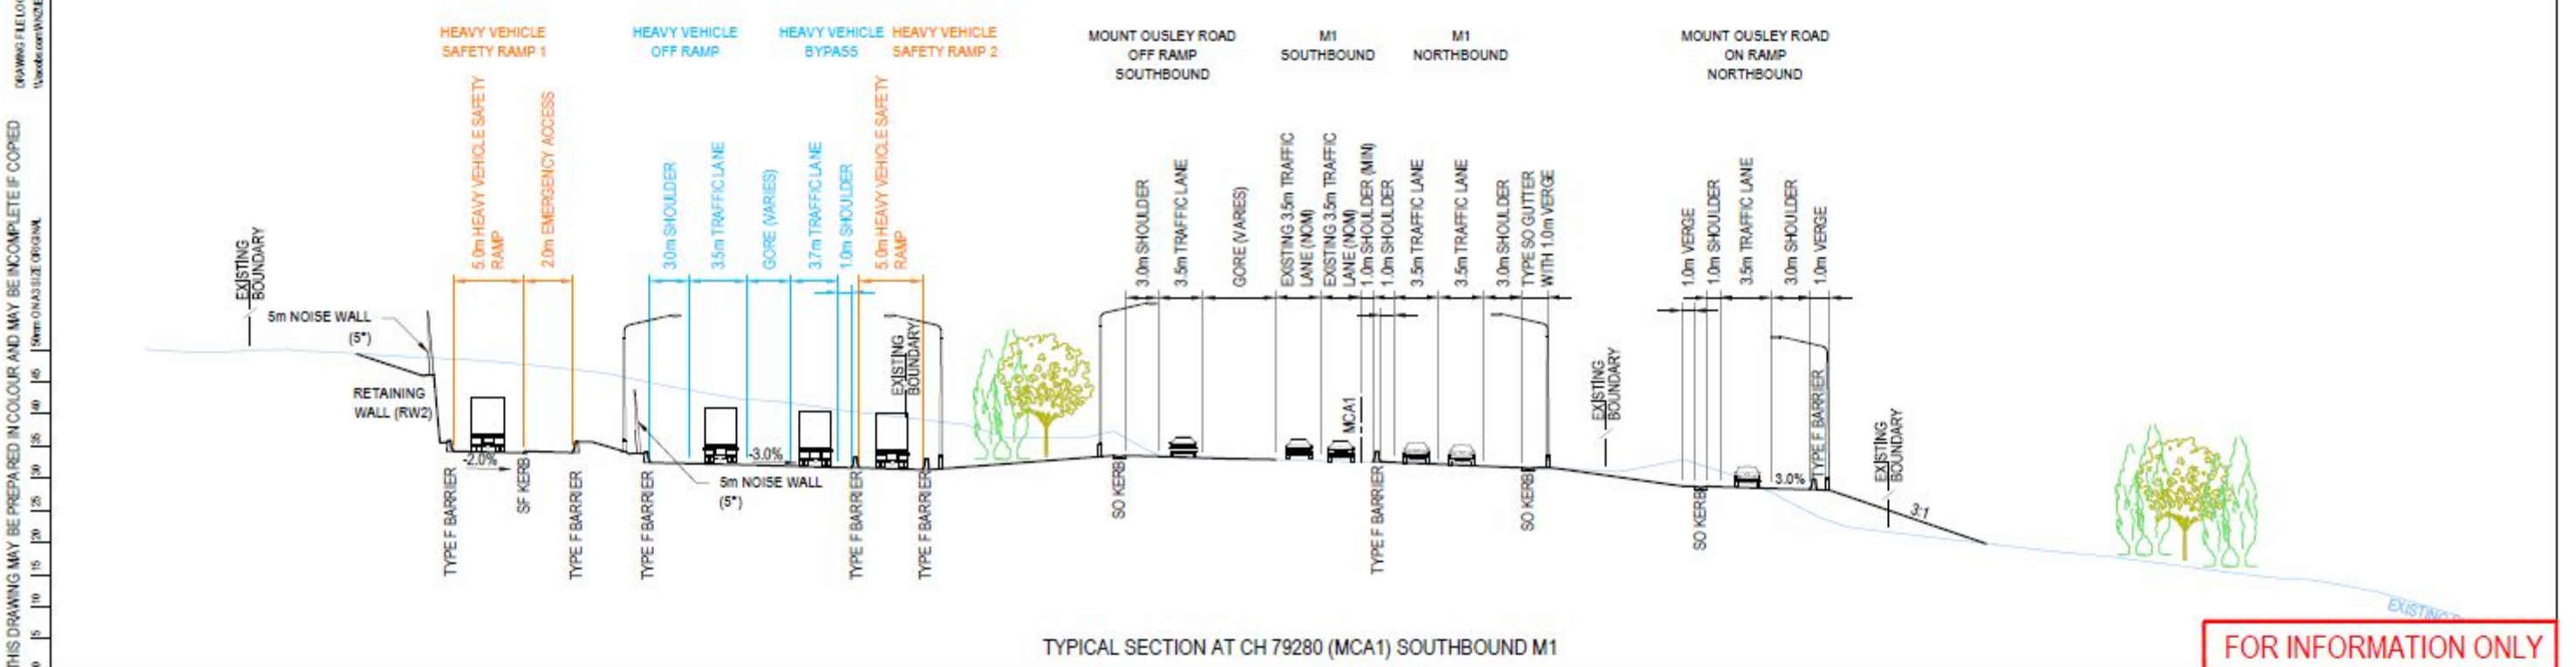

TYPICAL SECTION AT CH 79280 (MCA1) SOUTHBOUND M1

FOR INFORMATION ONLY

THIS DRAWING MAY BE PREPARED IN COLOUR AND MAY BE INCOMPLETE IF COPIED

DRAWING FILE LOCATION NAME: PROJECT TIME: PLOT DATE: TIME: PLOT DATE: TIME: 6/11/2017 12:14:50 PM 6/11/2017 12:14:50 PM

PREPARED BY

JACOBS

177 Pacific Highway
North Sydney, NSW 2060
AUSTRALIA
Tel: (02) 9928 2100 Fax: (02) 9928 2500
Web: www.jacobs.com

SCALE 1:500



M1 PRINCES MOTORWAY, MOUNT OUSLEY INTERCHANGE


ROAD ALIGNMENT AND EARTHWORKS TYPICAL SECTIONS

IA128700

06/11/2017


SK-EV-0005

THIS DRAWING MAY BE PREPARED IN COLOUR AND MAY BE INCOMPLETE IF COPIED FROM THIS ORIGINAL. DRAWING FILE LOCATION / NAME: \\acdc.com\NSW\ET\Projects\06_Estimate\12010\Road\Workable\Drawings\Sheet\1A125-700-SK-EV-0005-0006.dwg. PLOT DATE / TIME: 06/11/2017 12:15:07 PM. PLOT BY: gmc02

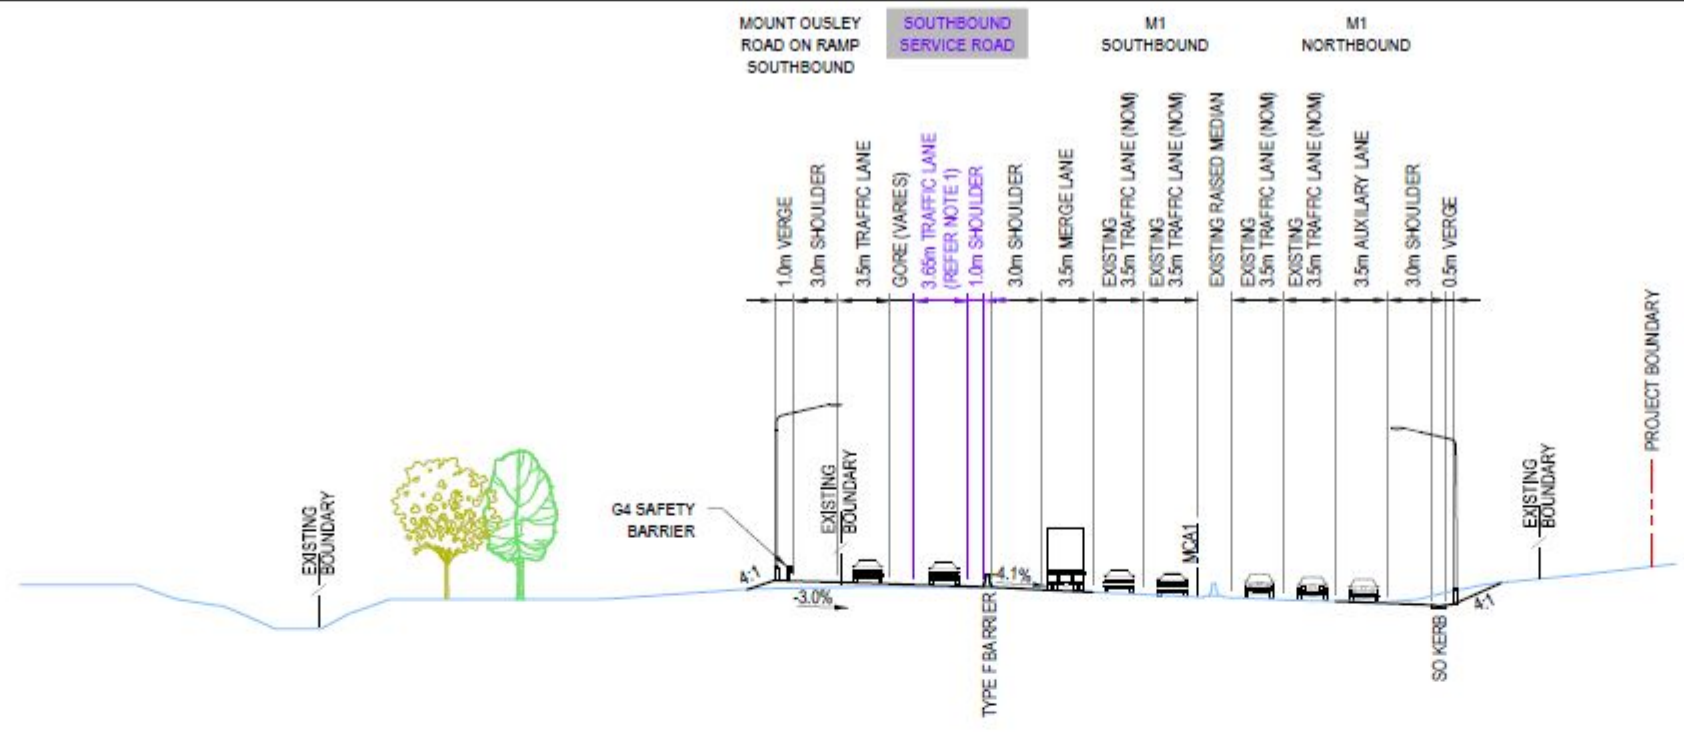

TYPICAL SECTION AT CH 79860 (MCA1) SOUTHBOUND M1

NOTES:
1. LANES WIDER THAN 3.5m INCLUDE CURVE WIDENING.

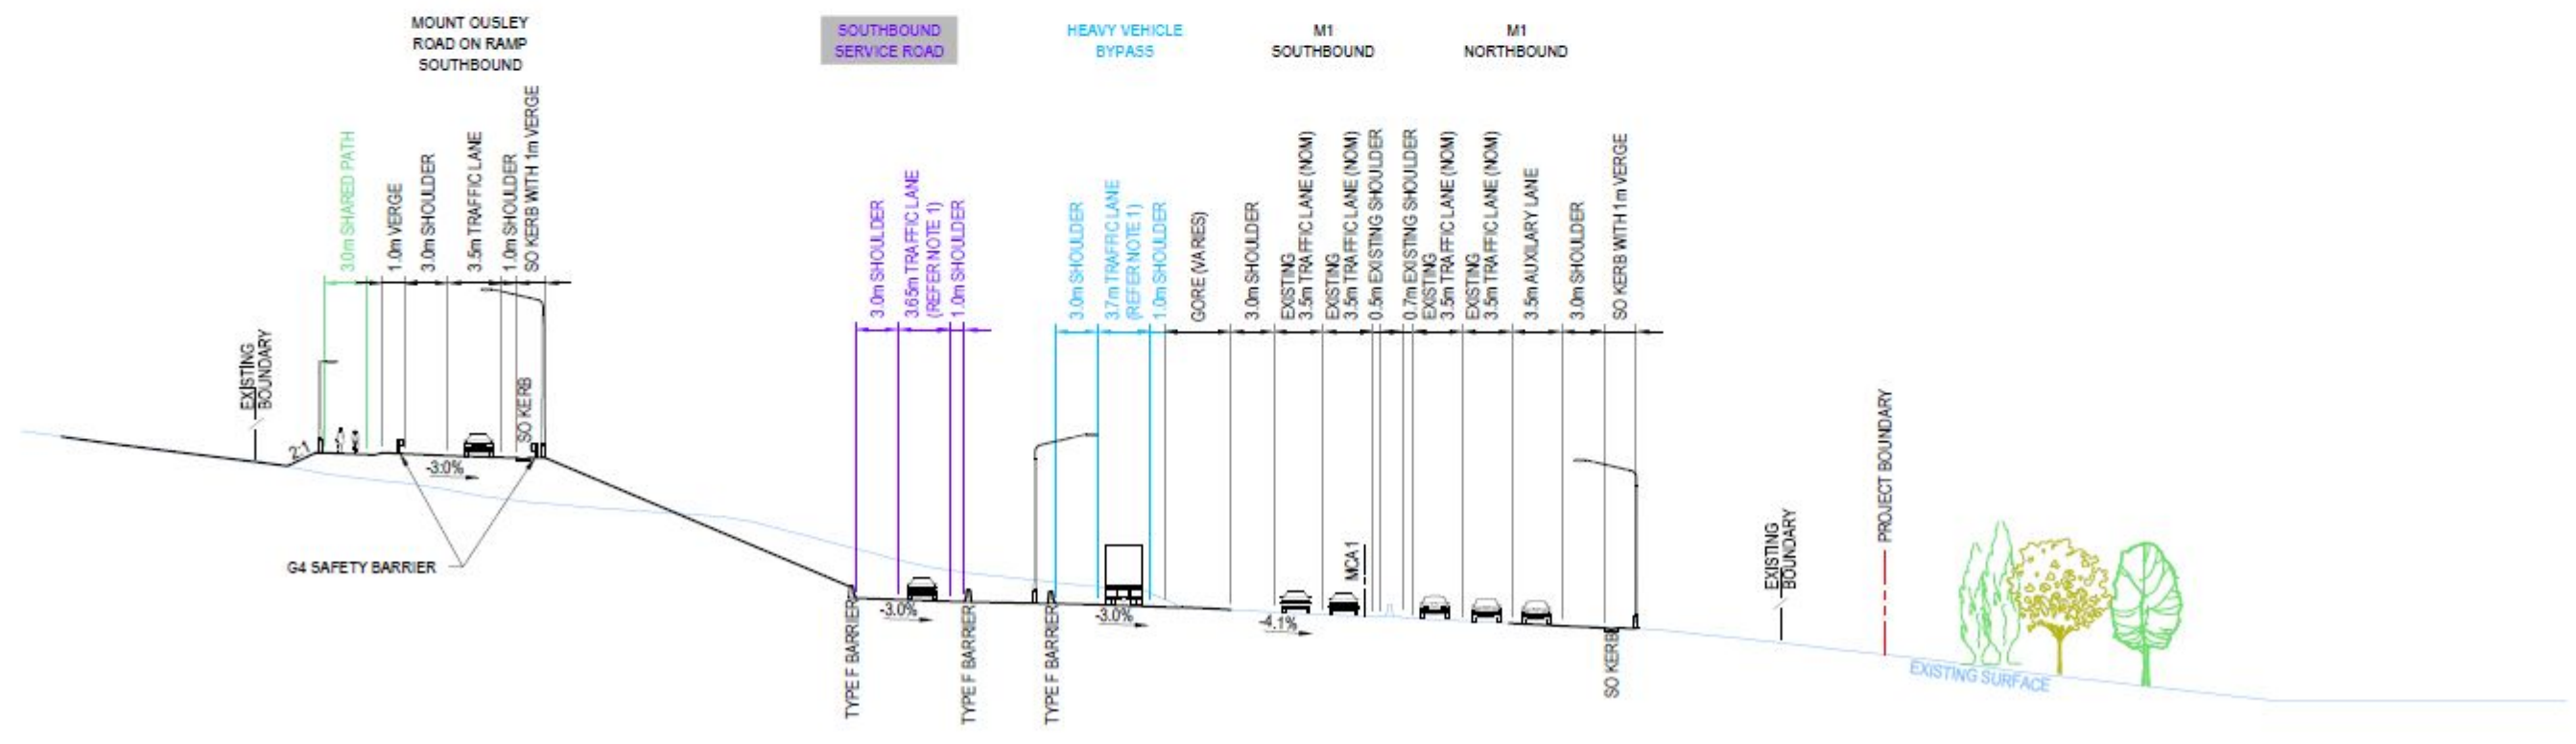

TYPICAL SECTION AT CH 79660 (MCA1) SOUTHBOUND M1

FOR INFORMATION ONLY

PREPARED BY



M1 PRINCES MOTORWAY, MOUNT OUSLEY INTERCHANGE

ROAD ALIGNMENT AND EARTHWORKS TYPICAL SECTIONS

THIS DRAWING MAY BE PREPARED IN COLOUR AND MAY BE INCOMPLETE IF COPIED
 0 5 10 15 20 25 30 35 40 45 50mm ON A3 SIZE ORIGINAL
 DRAWING FILE LOCATION / NAME RLOTBY
 RLOT DATE TIME 6/11/2017 12:15:21 PM
 PROJECT NO. SK-EV-0005-0000.dwg
 PROJECT NO. SK-EV-0005-0000.dwg
 PROJECT NO. SK-EV-0005-0000.dwg



NOTES:
 1. LANES WIDER THAN 3.5m INCLUDE CURVE WIDENING.

FOR INFORMATION ONLY

PREPARED BY

JACOBS
 177 Pacific Highway
 North Sydney, NSW2060
 AUSTRALIA
 Tel: (02) 9928 2100 Fax: (02) 9928 2500
 Web: www.jacobs.com

SCALE 1:200



M1 PRINCES MOTORWAY, MOUNT OUSLEY INTERCHANGE


ROAD ALIGNMENT AND EARTHWORKS TYPICAL SECTIONS

IA128700

06/11/2017


SK-EV-0007

THIS DRAWING MAY BE PREPARED IN COLOUR AND MAY BE INCOMPLETE IF COPIED
 DRAWING FILE LOCATION NAME: PLOT DATE TIME: PLOT BY
 6/11/2017 12:16:32 PM
 5mm ON A3 SIZE ORIGINAL
 \sacoe.com\wce\Project\AL_Eastmond\12810\04\Roadwork\Drawings\Roadwork\12810_3K-EV-0006-0006.dwg

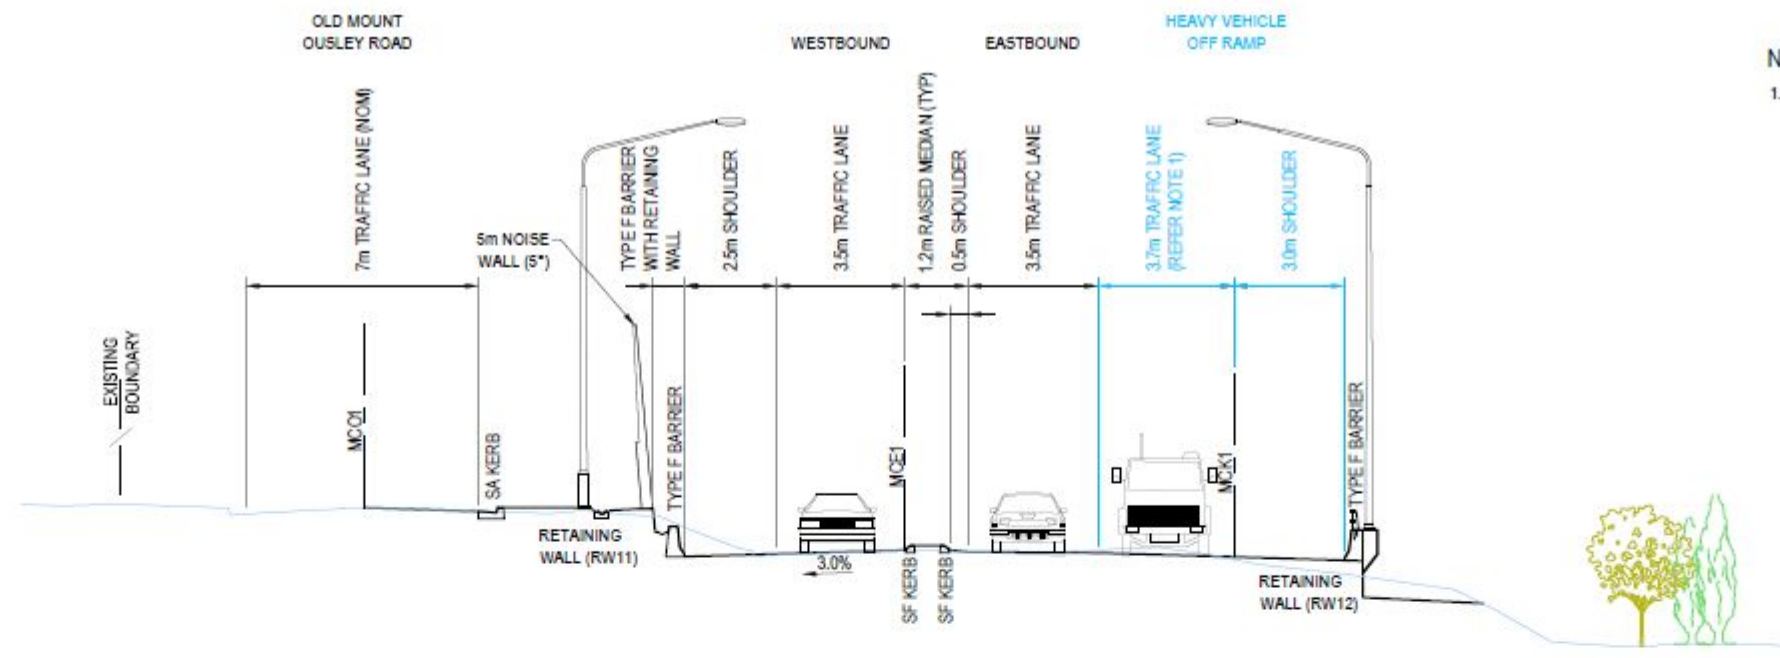

NOTES:
 1. LANES WIDER THAN 3.5m INCLUDE CURVE WIDENING.

TYPICAL SECTION AT CH 1080 (MCE1) MOUNT OUSLEY ROAD

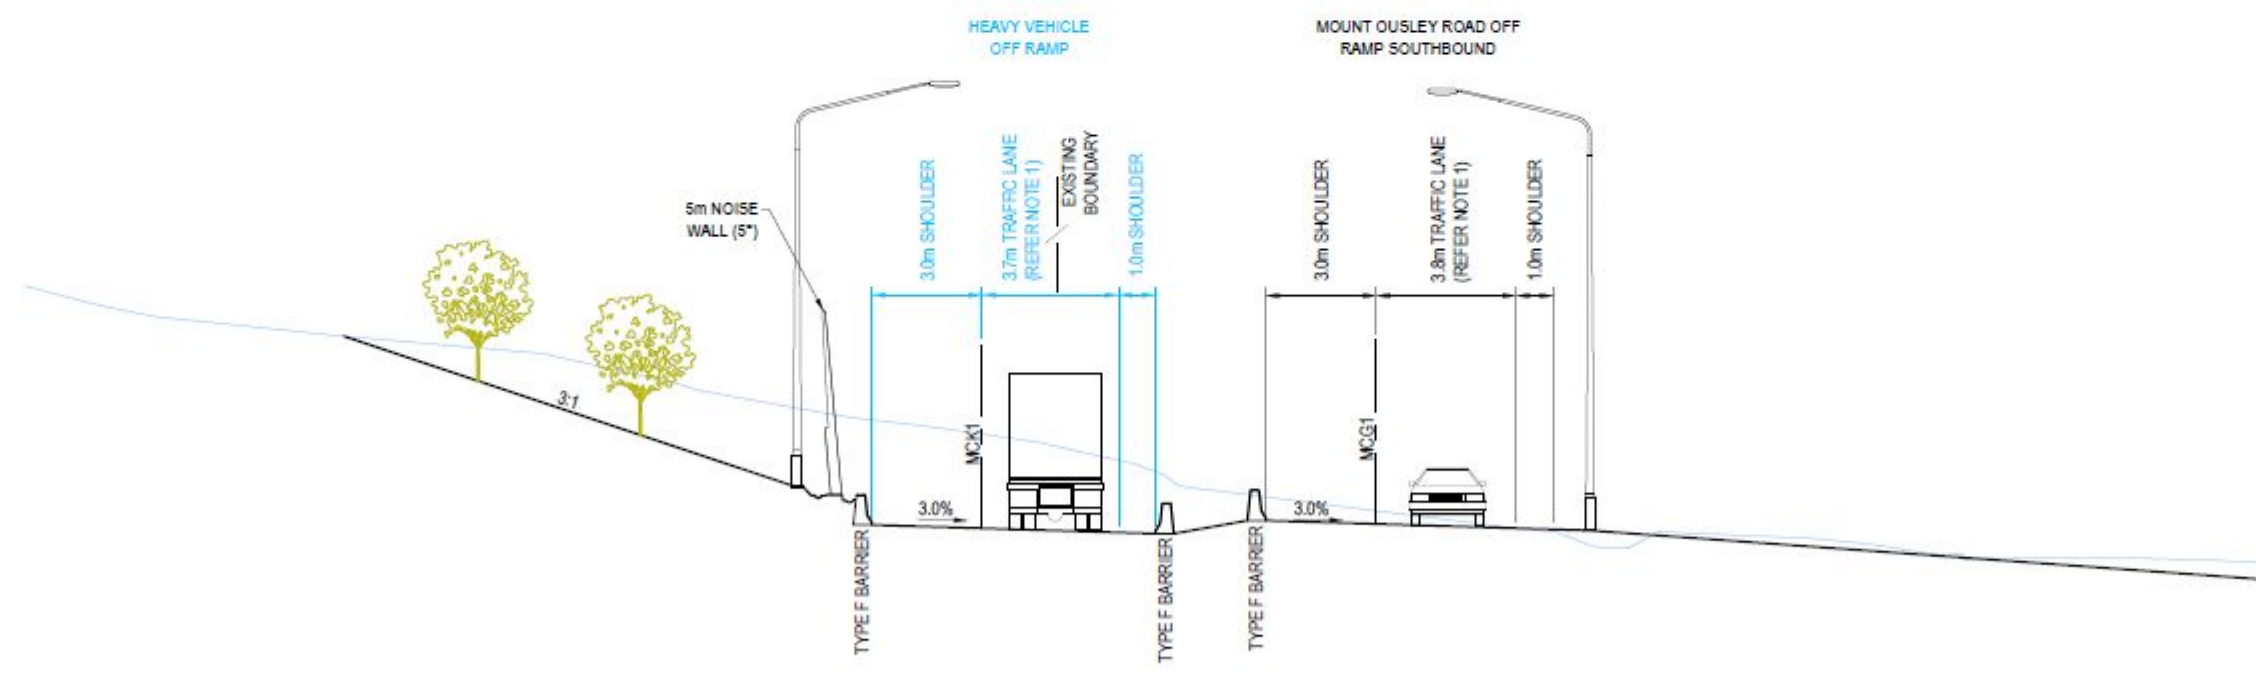

TYPICAL SECTION AT CH 380 (MCK1) HEAVY VEHICLE OFF RAMP

FOR INFORMATION ONLY

PREPARED BY



M1 PRINCES MOTORWAY, MOUNT OUSLEY INTERCHANGE


ROAD ALIGNMENT AND EARTHWORKS TYPICAL SECTIONS

IA128700

06/11/2017

SK-EV-0008

THIS DRAWING MAY BE PREPARED IN COLOUR AND MAY BE INCOMPLETE IF COPIED
 DRAWING FILE LOCATION NAME: PROJECT TIME: NOTBY
 U:\acdc\proj\12017\120170001\120170001\120170001\120170001.dwg 6/11/2017 12:15:46PM
 10 15 20 25 30 35 40 45 50 55 60 65 70 75 80 85 90 95 100

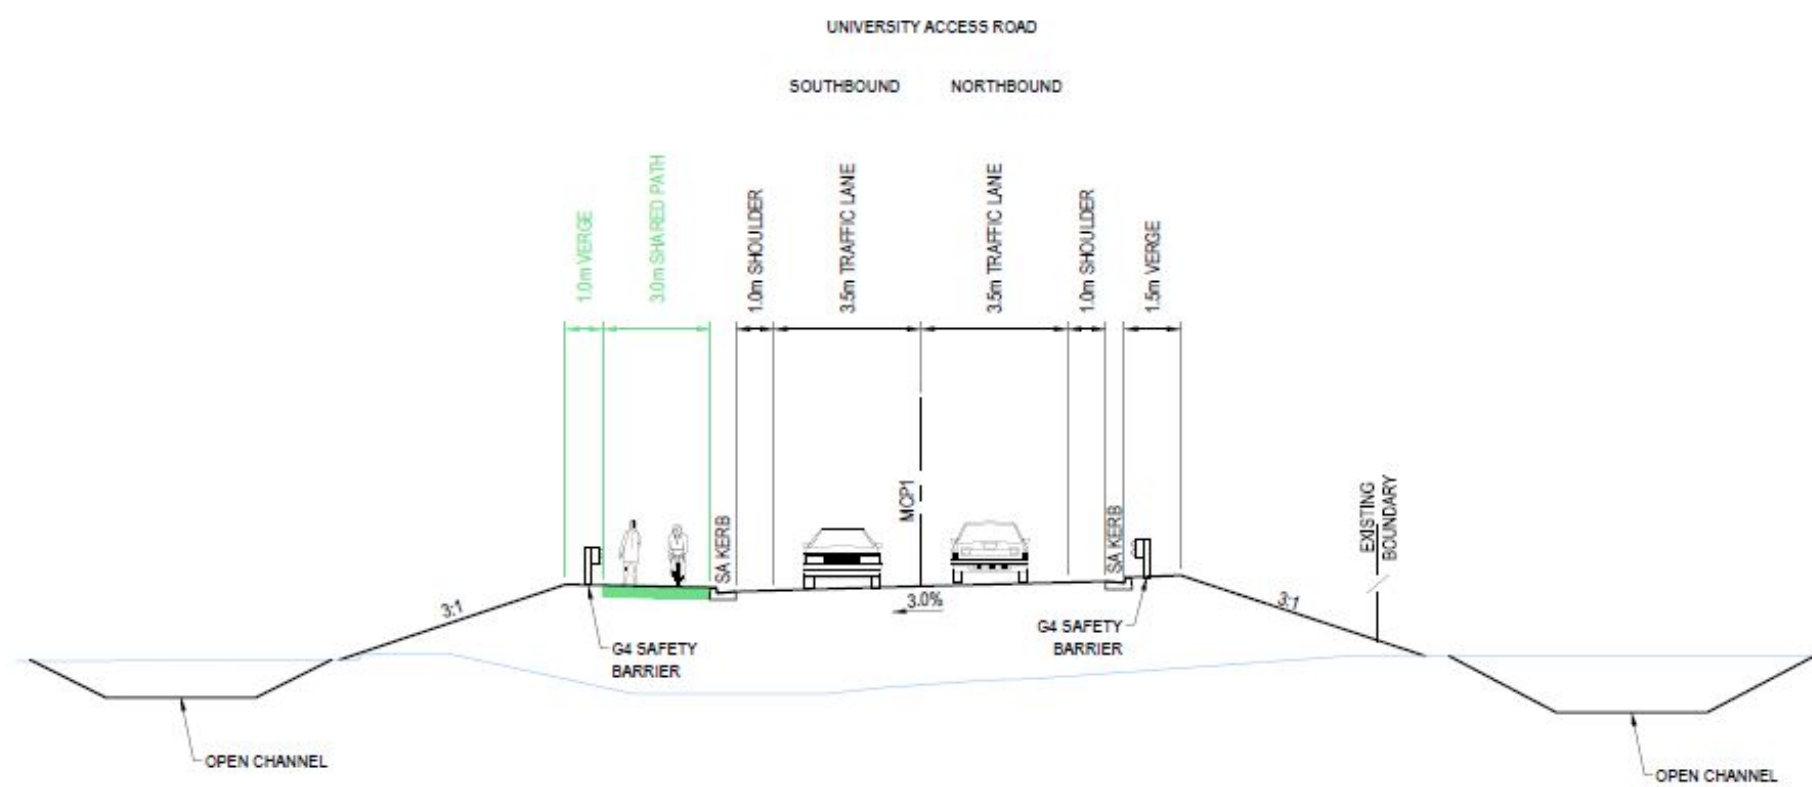

TYPICAL SECTION AT CH 120 (MCP1) UNIVERSITY ACCESS ROAD

FOR INFORMATION ONLY