


# Appendix B

---

Proposed concept design

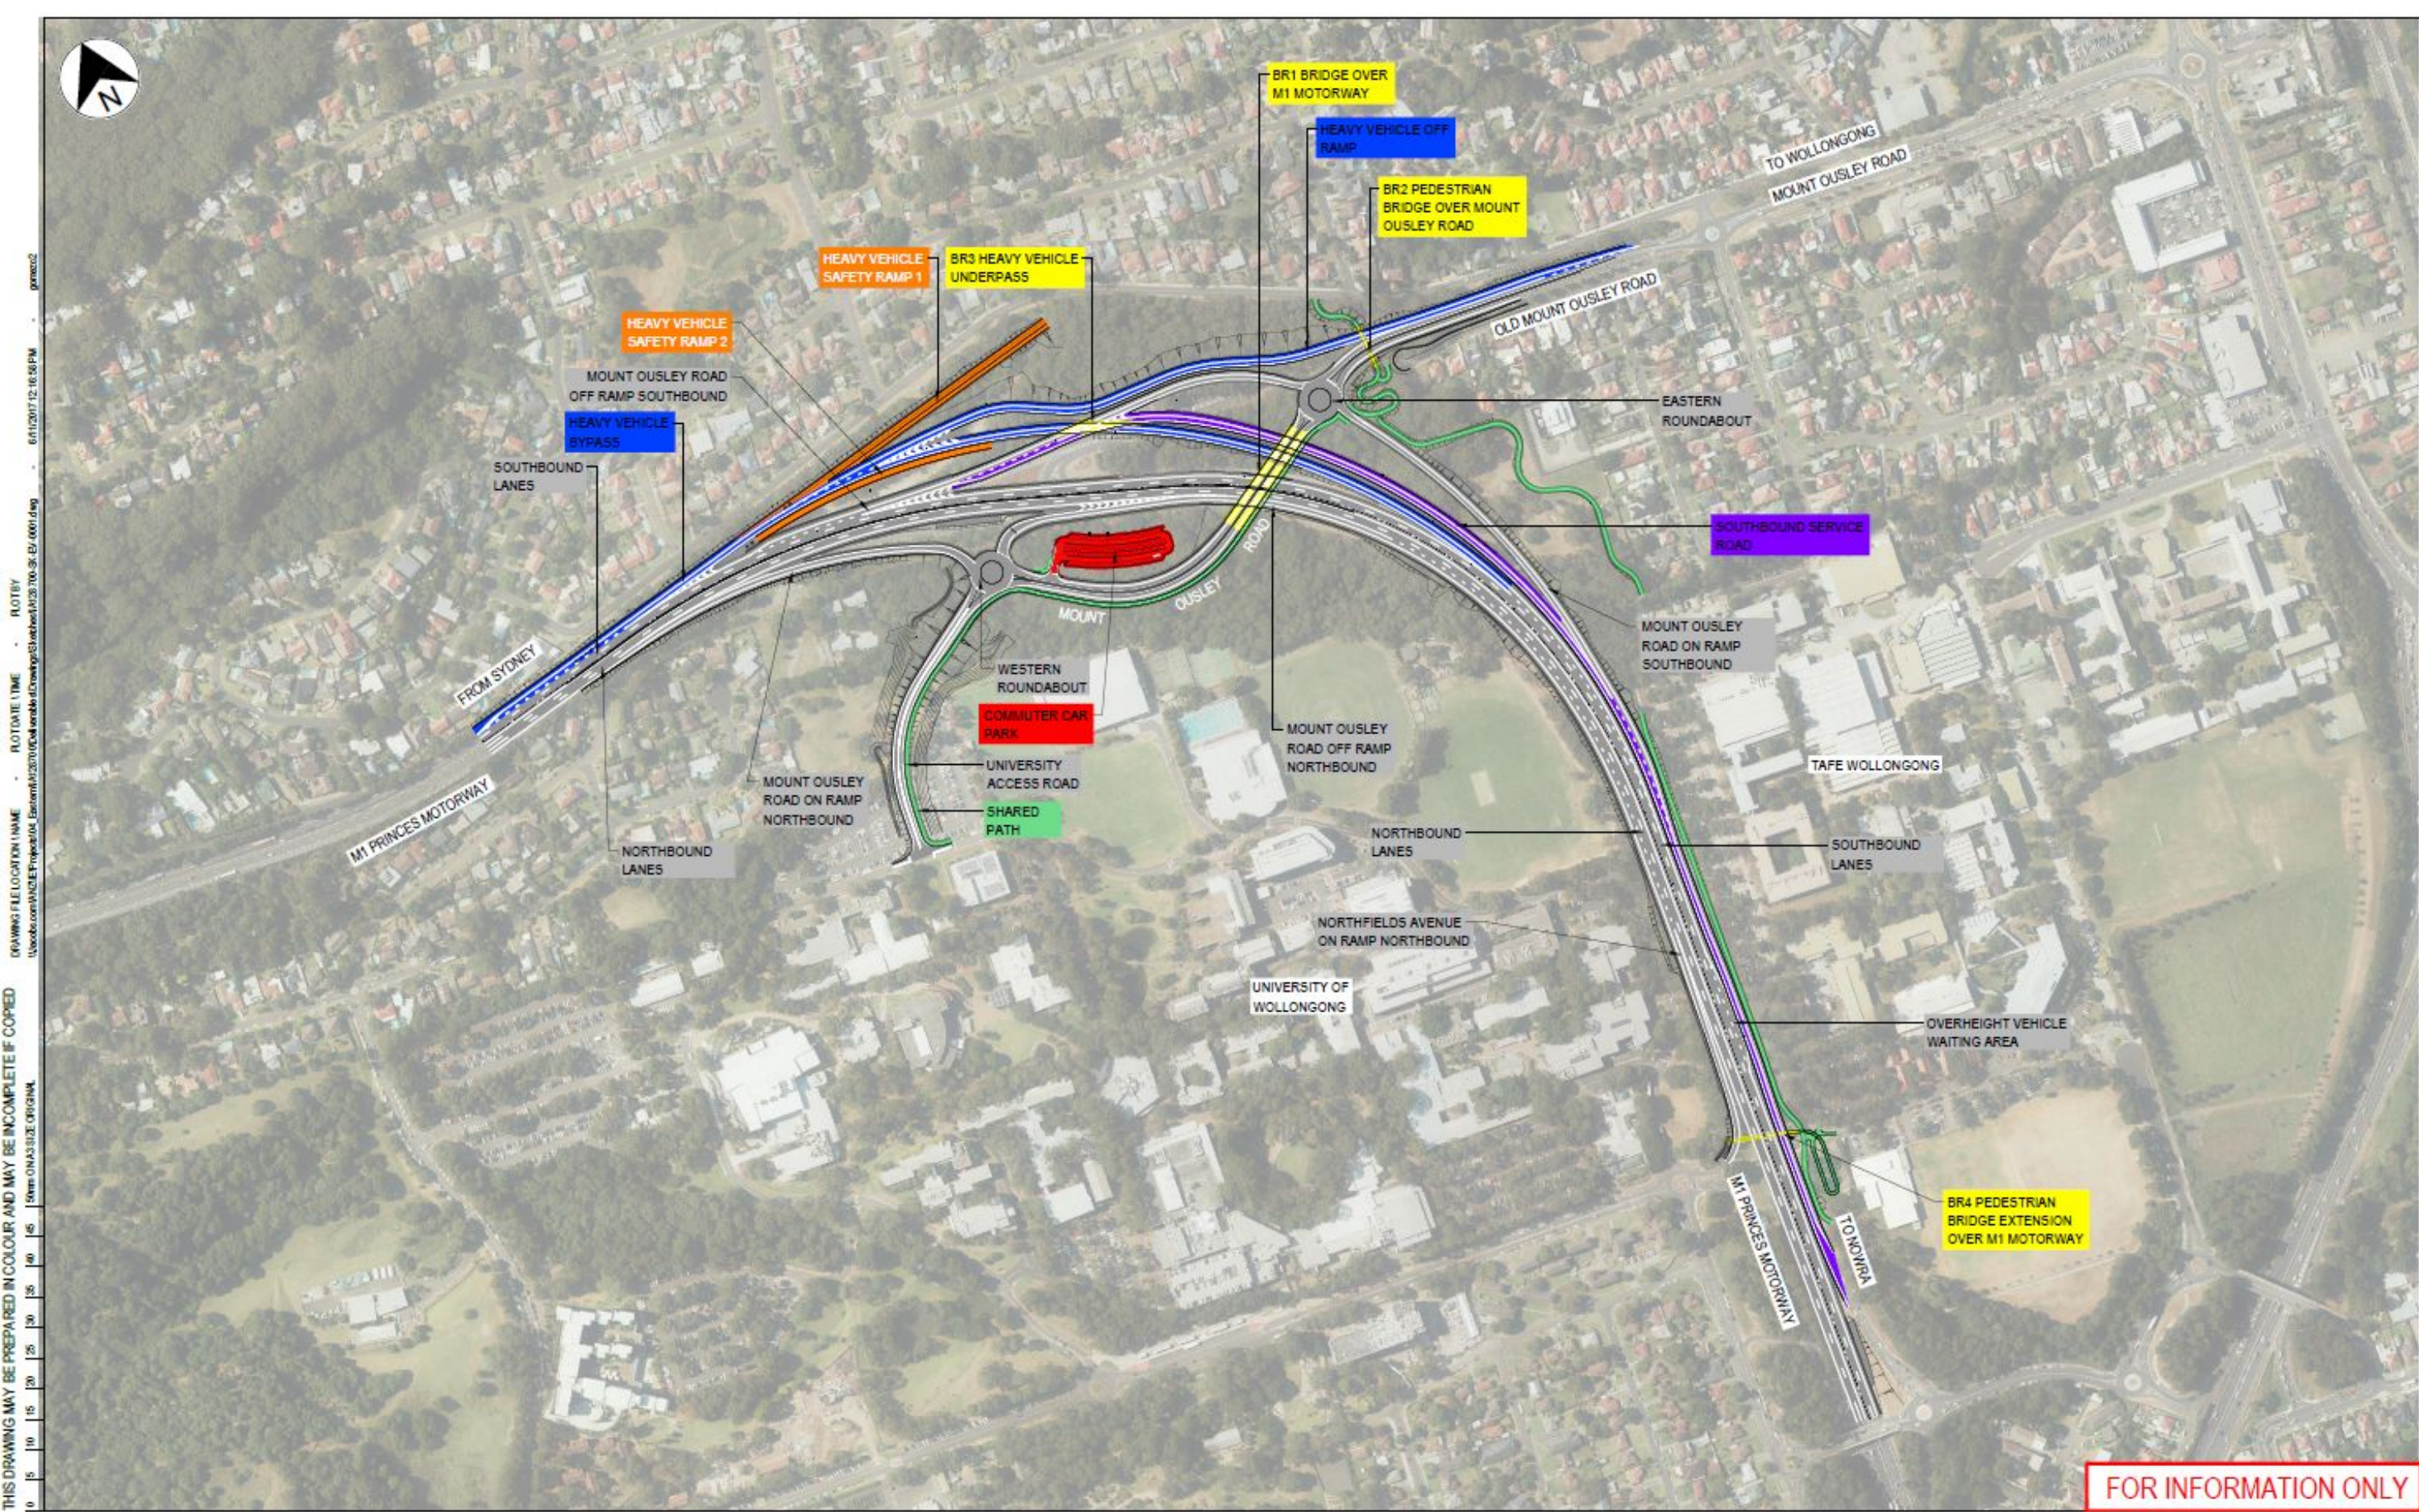

THIS DRAWING MAY BE PREPARED IN COLOUR AND MAY BE INCOMPLETE IF COPIED  
 DRAWING FILE LOCATION NAME: F:\01\2017\12\16\08 PM - 61112017121608 PM - gpmcc02  
 PLOT DATE TIME: FLOTBY  
 15mm DIN A3 SIZE ORIGINAL

PREPARED BY

**JACOBS**  
 177 Pacific Highway  
 North Sydney, NSW 2060  
 AUSTRALIA  
 Tel: (02) 9928 2100 Fax (02) 9928 2500  
 Web: www.jacobs.com



M1 PRINCES MOTORWAY, MOUNT OUSLEY INTERCHANGE


ROAD ALIGNMENT AND EARTHWORKS KEY PLAN

IA128700


06/11/2017

SK-EV-0001

DRAWING FILE LOCATION NAME: ... PLOT DATE TIME: ... 6/11/2017 12:14:50 PM  
 DRAWING FILE LOCATION NAME: ... PLOT DATE TIME: ... 6/11/2017 12:14:50 PM  
 THIS DRAWING MAY BE PREPARED IN COLOUR AND MAY BE INCOMPLETE IF COPIED  
 1:0m OHA3 SIZE ORIGIN

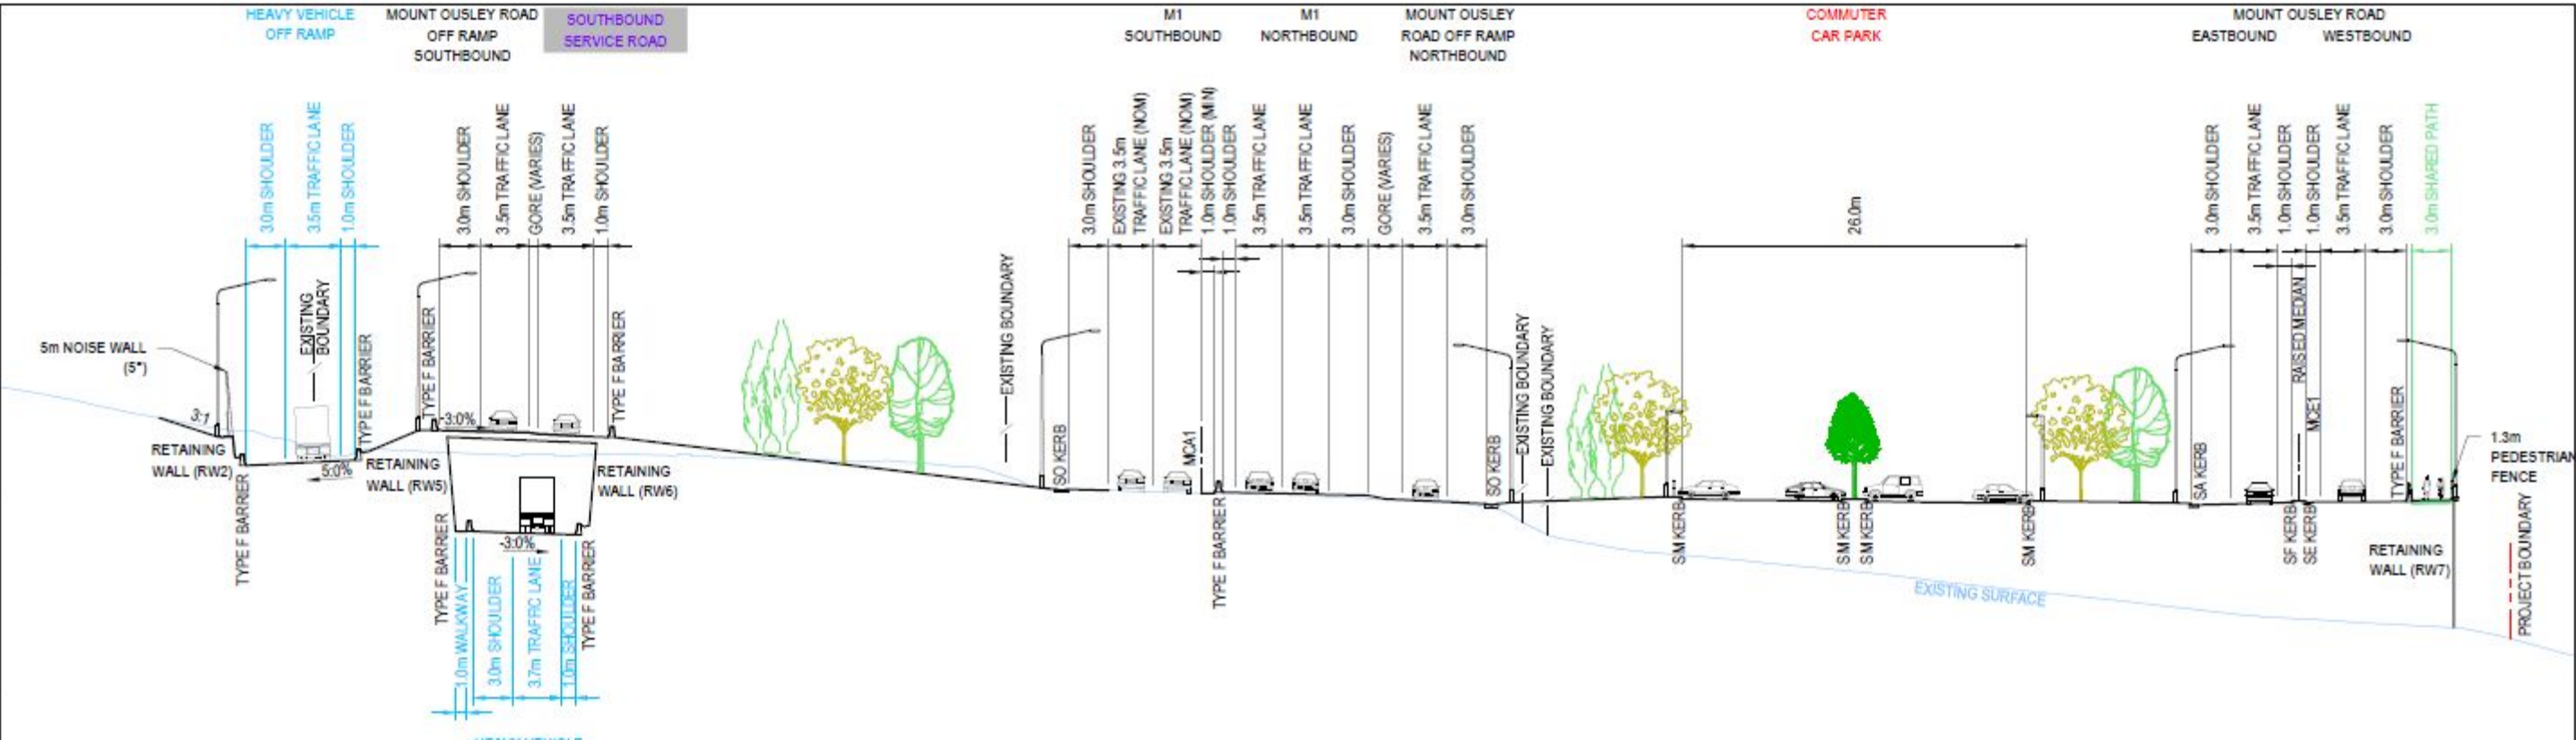

TYPICAL SECTION AT CH 79420 (MCA1) SOUTHBOUND M1

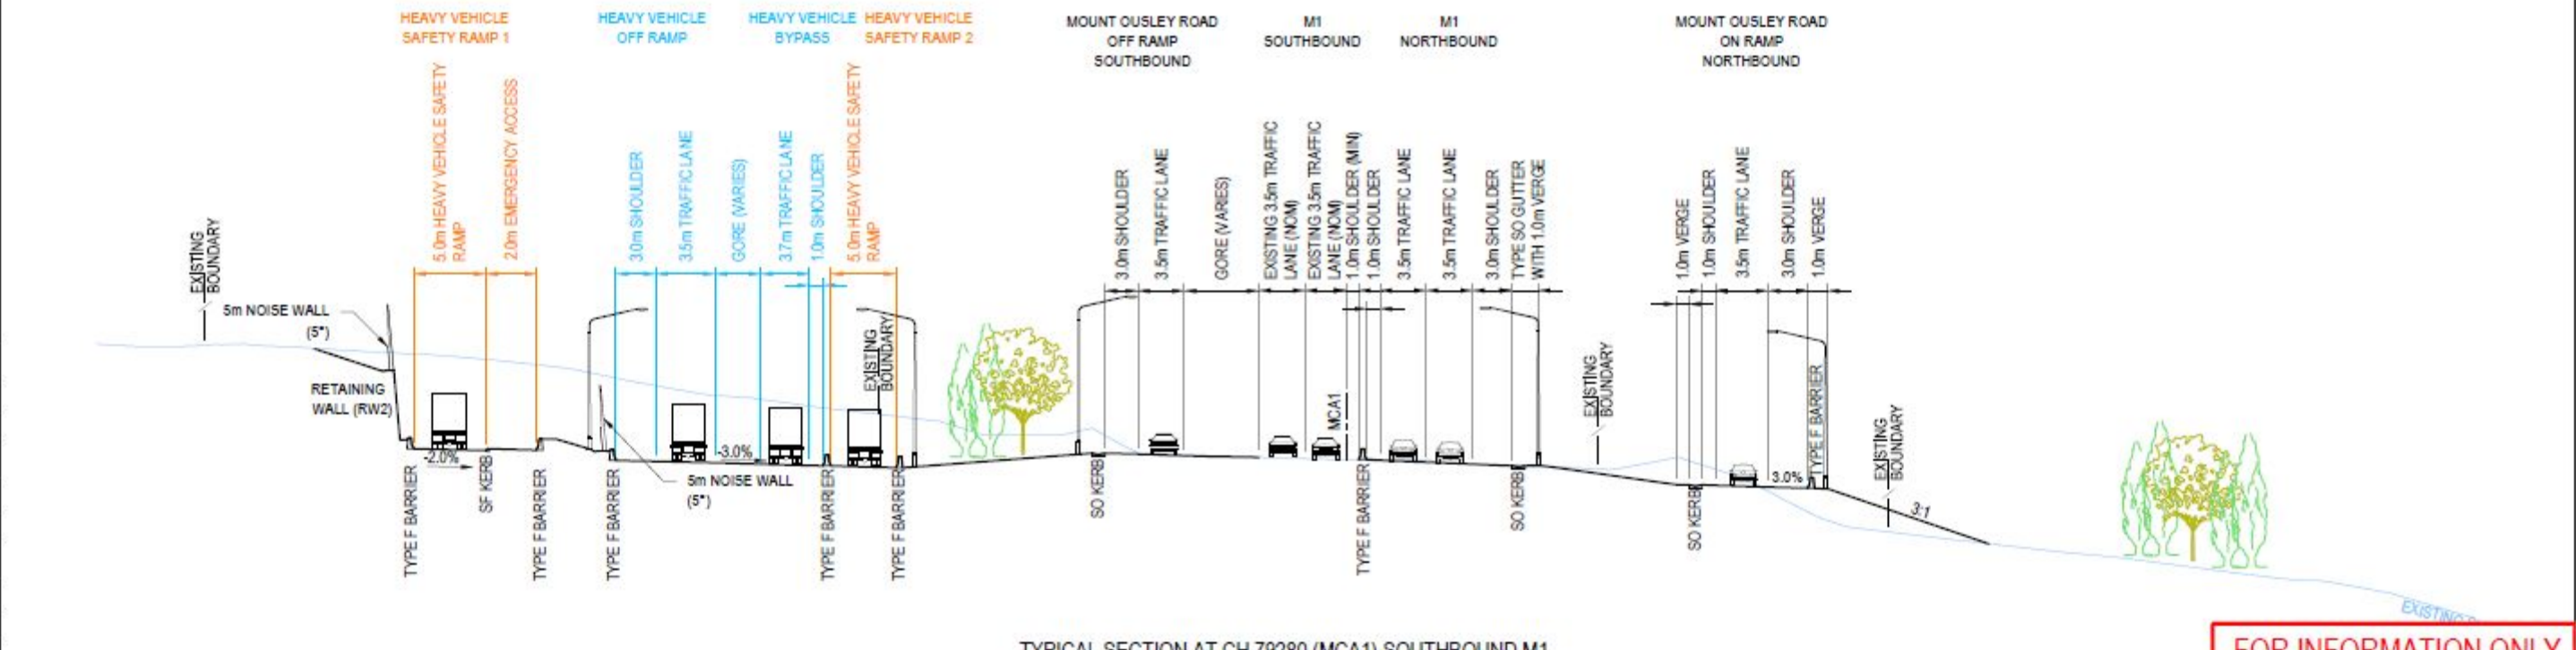

TYPICAL SECTION AT CH 79280 (MCA1) SOUTHBOUND M1

FOR INFORMATION ONLY


PREPARED BY



M1 PRINCES MOTORWAY, MOUNT OUSLEY INTERCHANGE


ROAD ALIGNMENT AND EARTHWORKS TYPICAL SECTIONS

THIS DRAWING MAY BE PREPARED IN COLOUR AND MAY BE INCOMPLETE IF COPIED FROM THIS ORIGINAL. DRAWING FILE LOCATION / NAME: \\acdc.com\NSW\ET\Projects\06\_Estimate\A12010\04\Road\Road\Drawings\Sheet\A12010\_04\_EV\_000-0006.dwg. PLOT DATE / TIME: 06/11/2017 12:15:07 PM. PLOT BY: gmc02

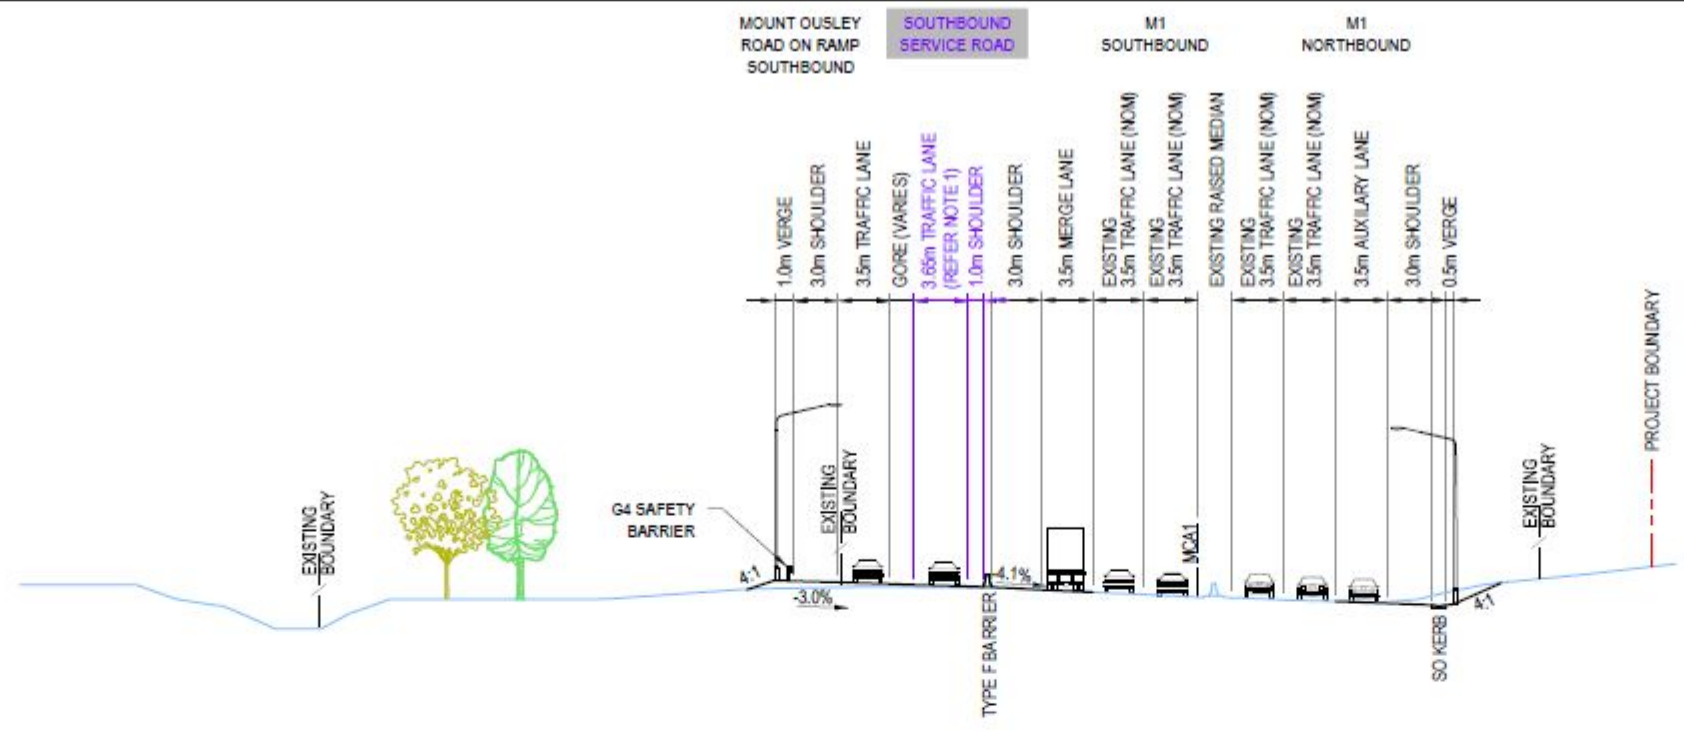

TYPICAL SECTION AT CH 79860 (MCA1) SOUTHBOUND M1

NOTES:  
 1. LANES WIDER THAN 3.5m INCLUDE CURVE WIDENING.

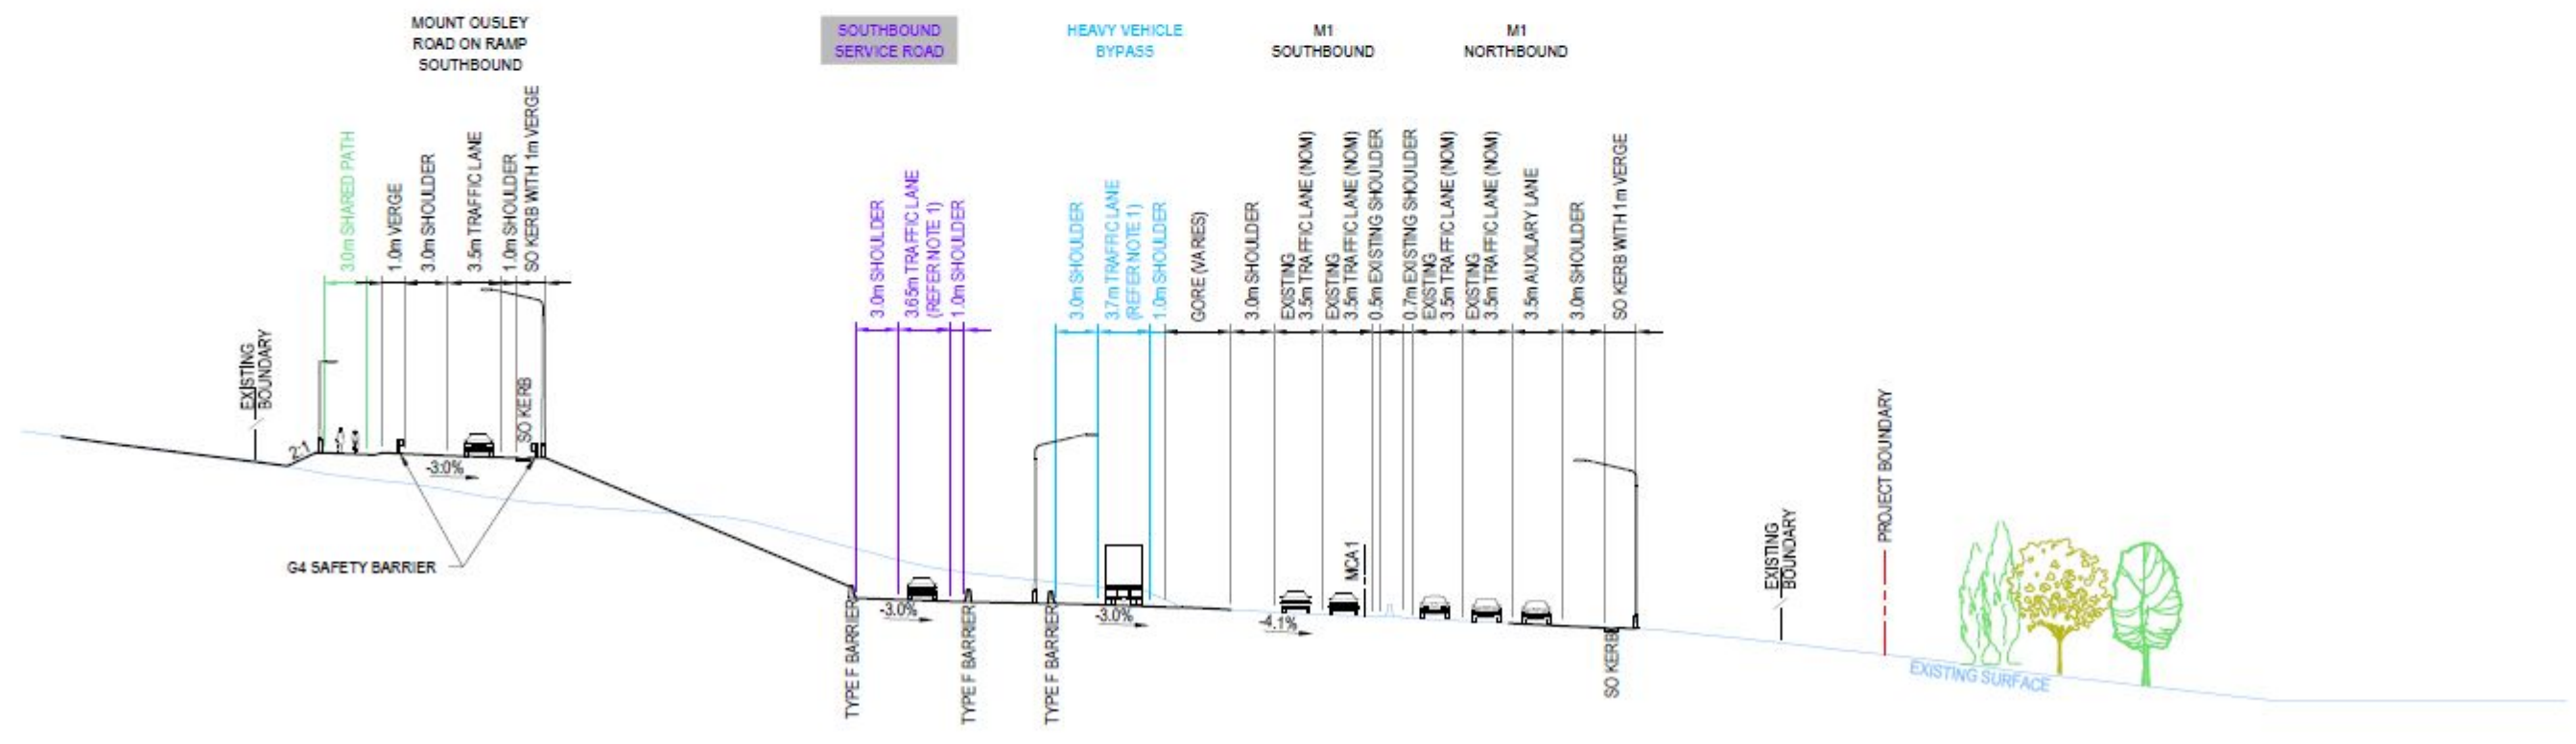

TYPICAL SECTION AT CH 79660 (MCA1) SOUTHBOUND M1

FOR INFORMATION ONLY


PREPARED BY



M1 PRINCES MOTORWAY, MOUNT OUSLEY INTERCHANGE

ROAD ALIGNMENT AND EARTHWORKS TYPICAL SECTIONS

THIS DRAWING MAY BE PREPARED IN COLOUR AND MAY BE INCOMPLETE IF COPIED  
 0 5 10 15 20 25 30 35 40 45 50mm ON A3 SIZE ORIGINAL  
 DRAWING FILE LOCATION / NAME R01REV R01 DATE TIME 6/11/2017 12:16:21 PM  
 6/11/2017 12:16:21 PM gencs2

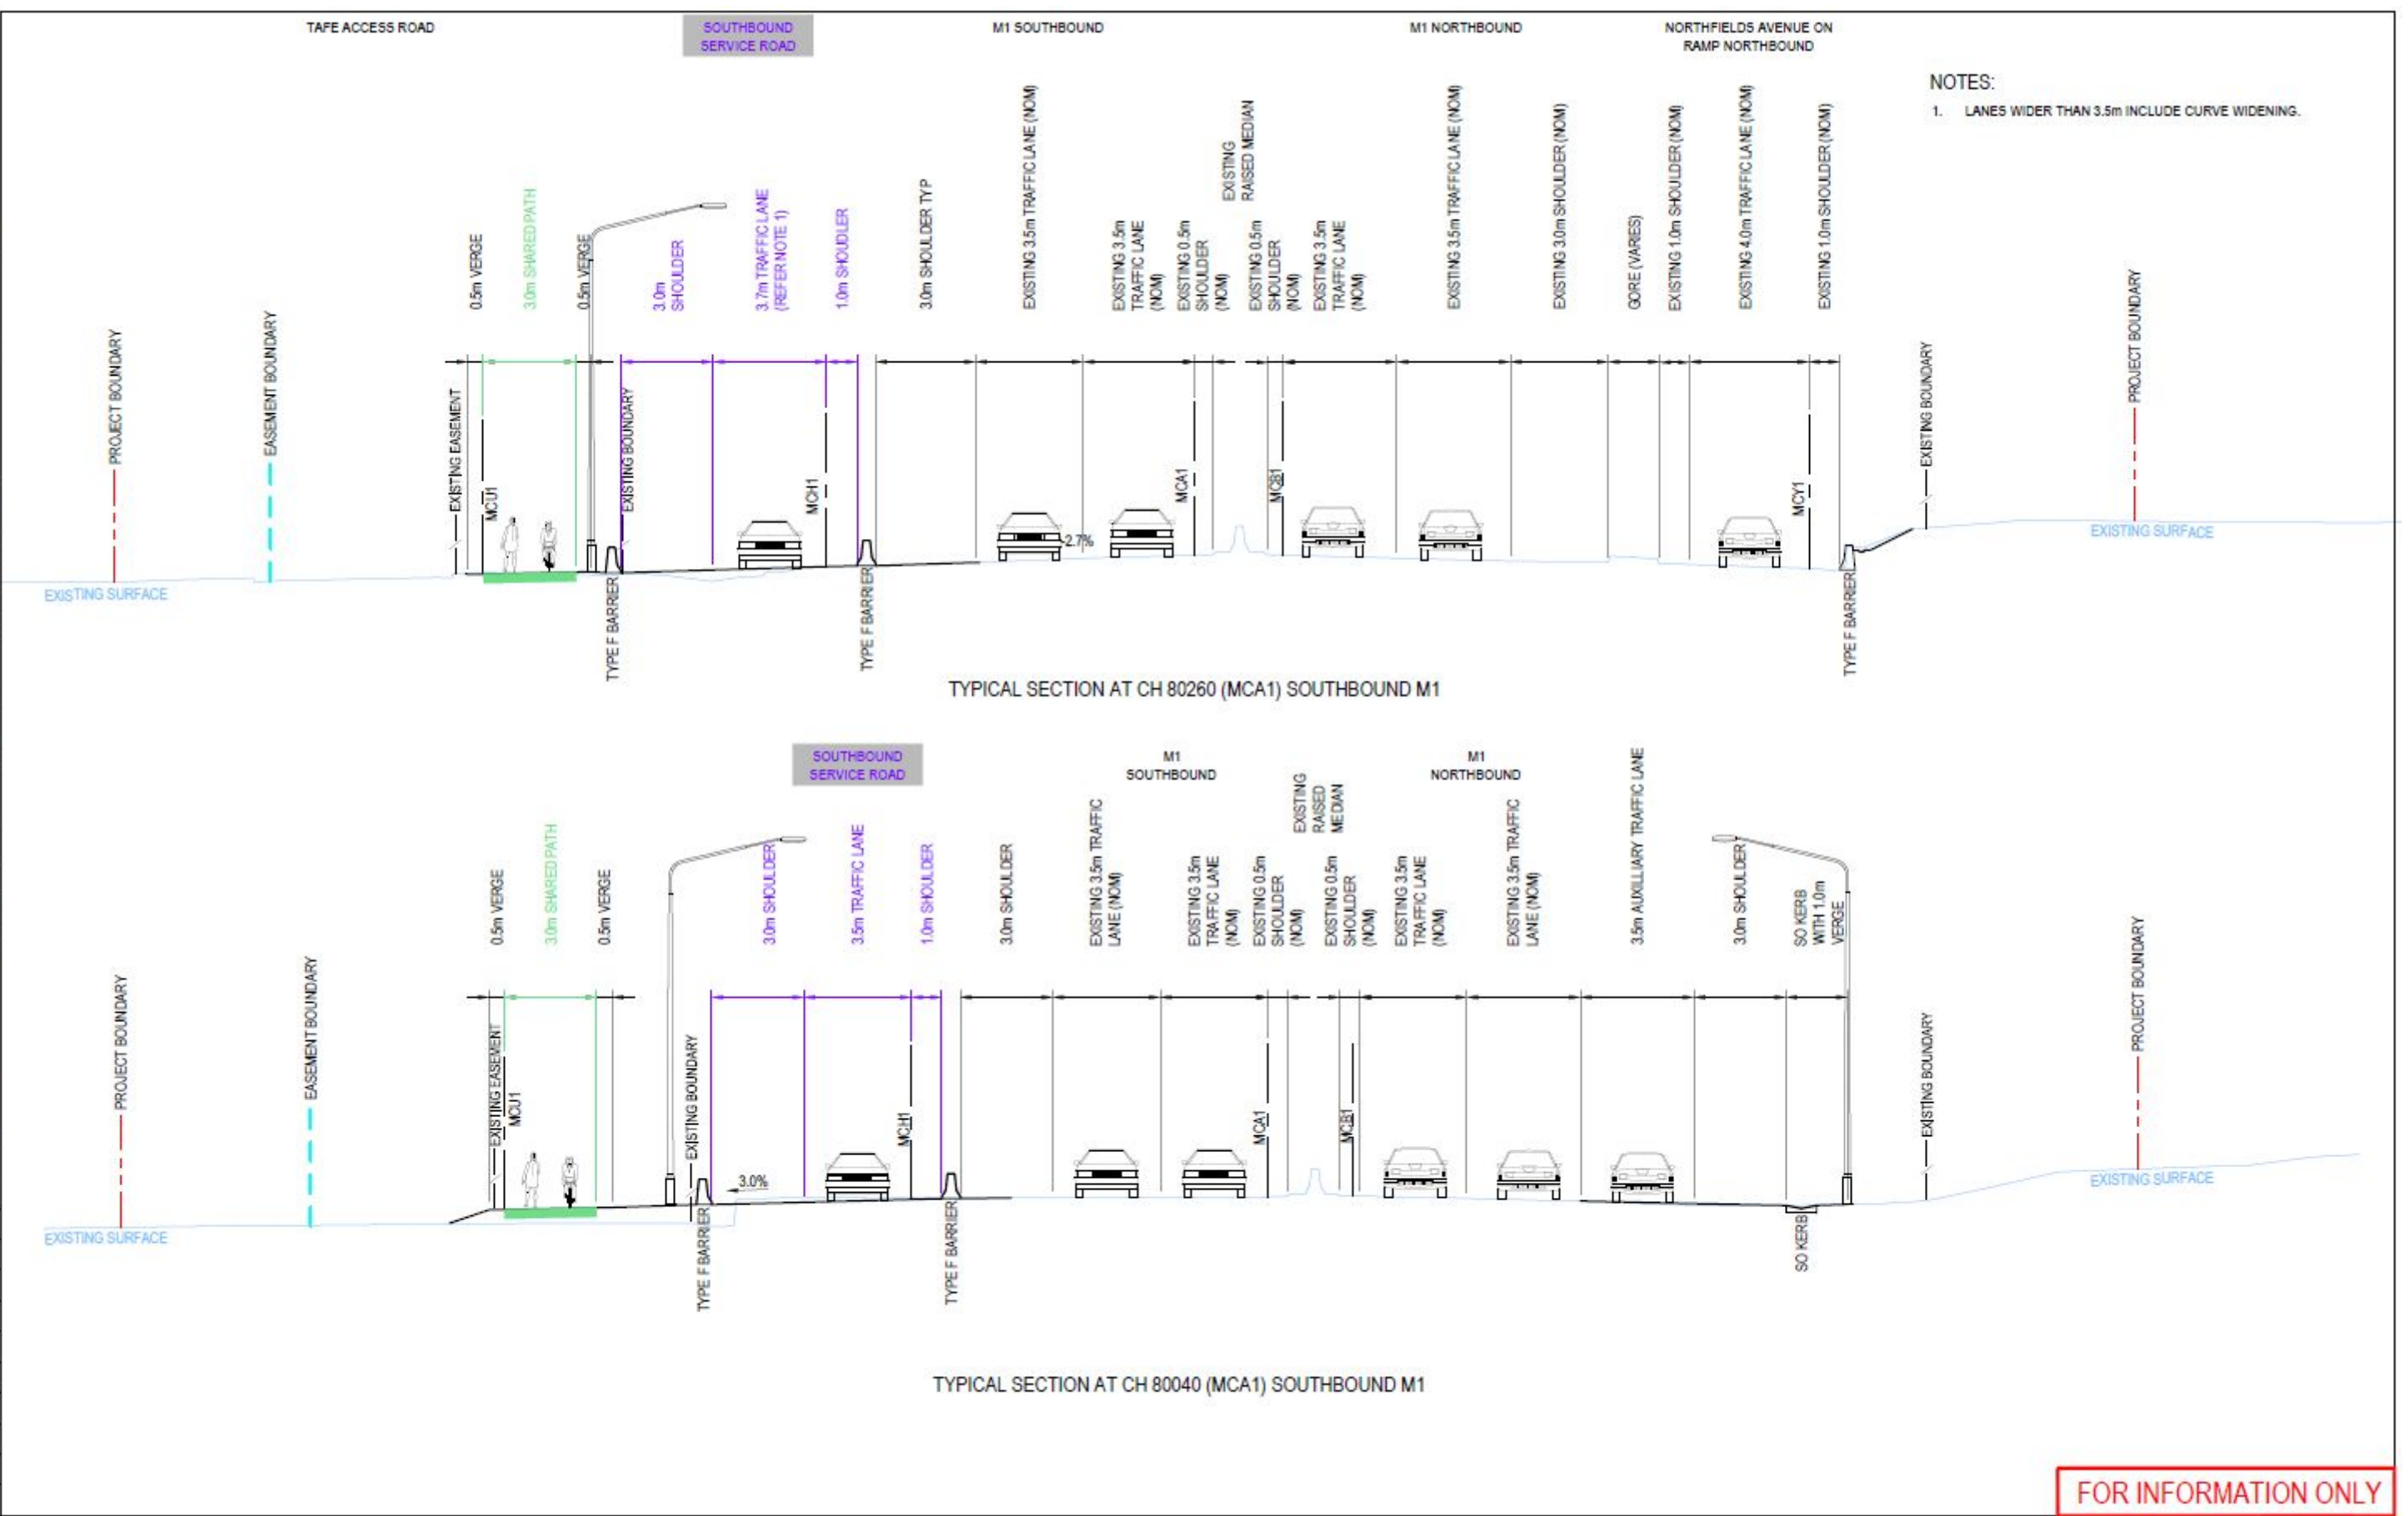

FOR INFORMATION ONLY

PREPARED BY

**JACOBS**

177 Pacific Highway  
 North Sydney, NSW 2060  
 AUSTRALIA  
 Tel: (02) 9928 2100 Fax: (02) 9928 2500  
 Web: www.jacobs.com

SCALE 1:200



M1 PRINCES MOTORWAY, MOUNT OUSLEY INTERCHANGE


ROAD ALIGNMENT AND EARTHWORKS TYPICAL SECTIONS

IA128700

06/11/2017


SK-EV-0007

THIS DRAWING MAY BE PREPARED IN COLOUR AND MAY BE INCOMPLETE IF COPIED  
 5mm ON A3 SIZE ORIGINAL  
 DRAWING FILE LOCATION NAME: PLOT DATE TIME: PLOT BY  
 6/11/2017 12:16:32 PM  
 6/11/2017 12:16:32 PM  
 6/11/2017 12:16:32 PM

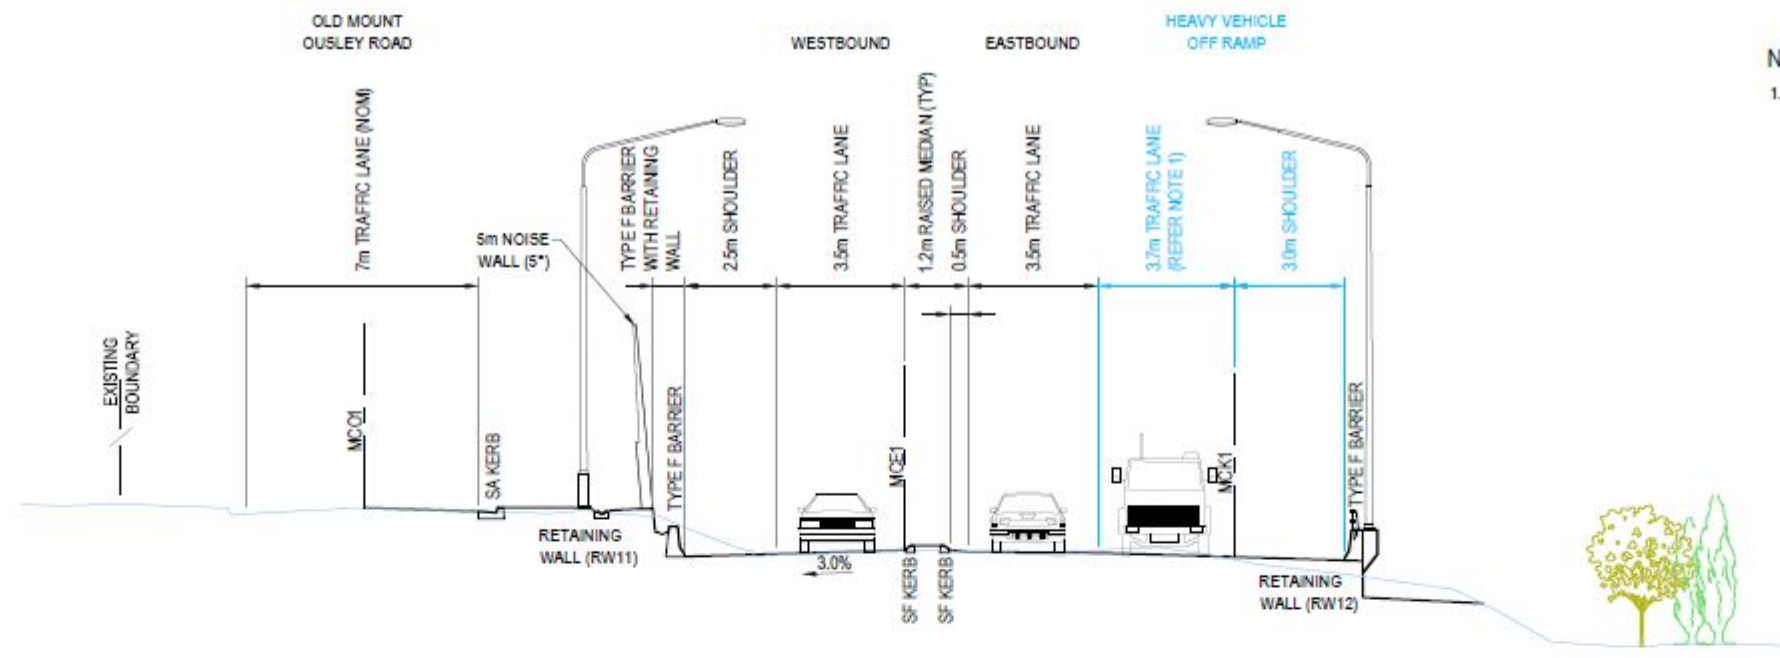

NOTES:  
 1. LANES WIDER THAN 3.5m INCLUDE CURVE WIDENING.

TYPICAL SECTION AT CH 1080 (MCE1) MOUNT OUSLEY ROAD

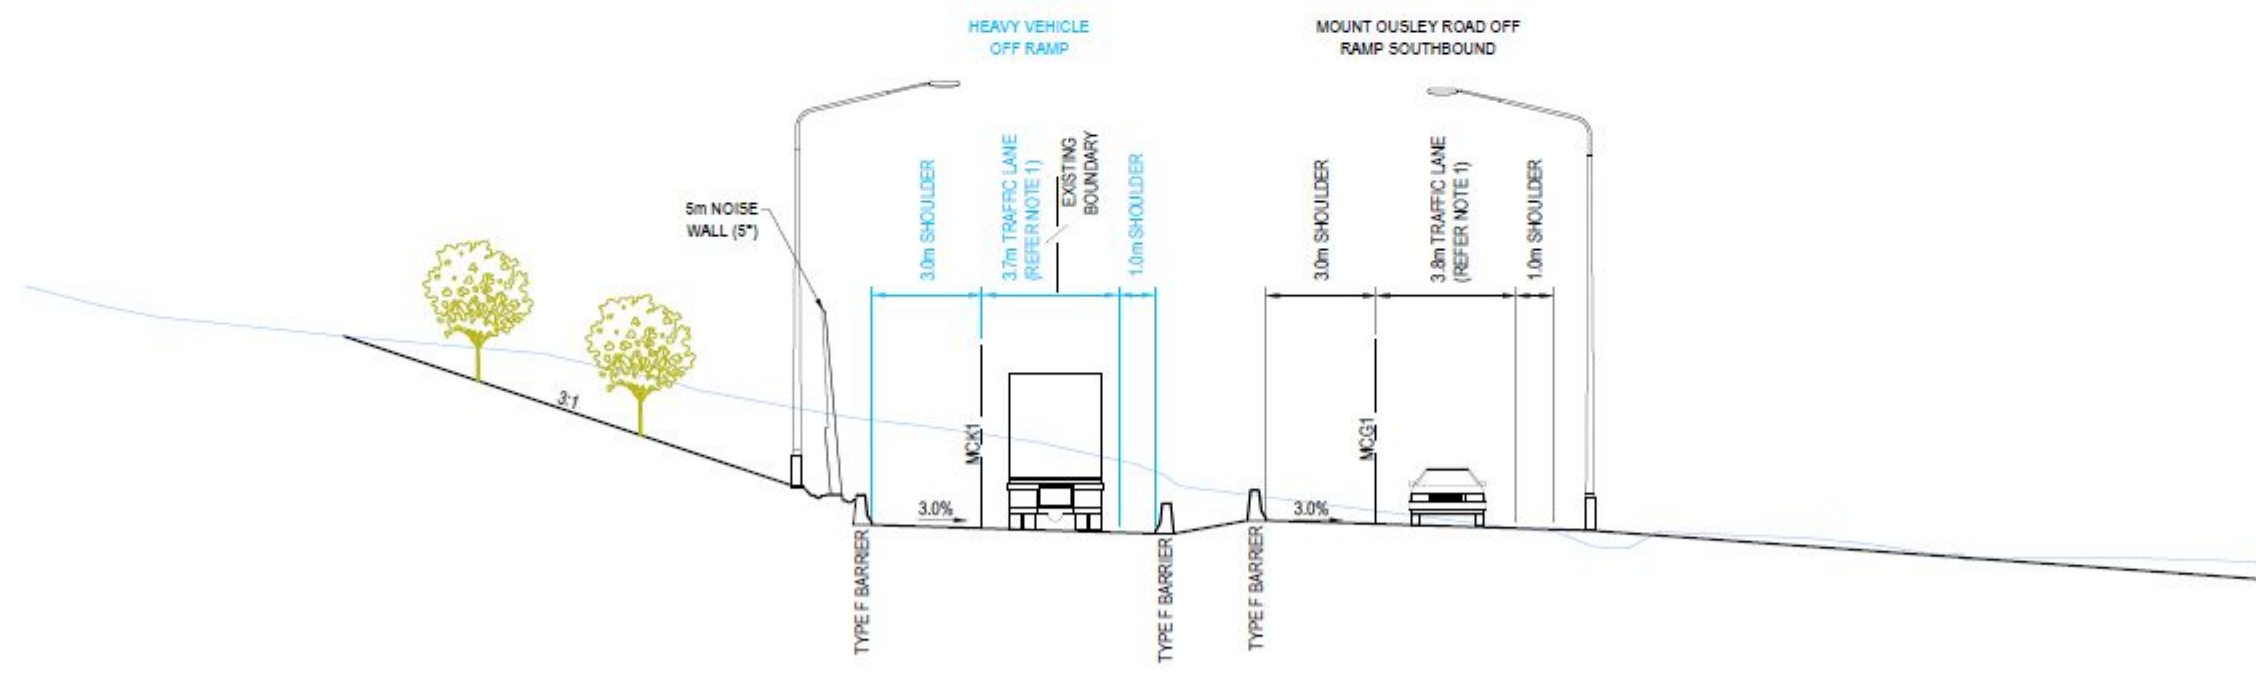

TYPICAL SECTION AT CH 380 (MCK1) HEAVY VEHICLE OFF RAMP

FOR INFORMATION ONLY

PREPARED BY



M1 PRINCES MOTORWAY, MOUNT OUSLEY INTERCHANGE


ROAD ALIGNMENT AND EARTHWORKS TYPICAL SECTIONS

IA128700

06/11/2017

SK-EV-0008

THIS DRAWING MAY BE PREPARED IN COLOUR AND MAY BE INCOMPLETE IF COPIED  
 DRAWING FILE LOCATION NAME: PROJECT TIME: NOTBY  
 U:\acdc\proj\12017\120170001\120170001\120170001\120170001\120170001.dwg 6/11/2017 12:15:46PM  
 10 15 20 25 30 35 40 45 50 55 60 65 70 75 80 85 90 95 100

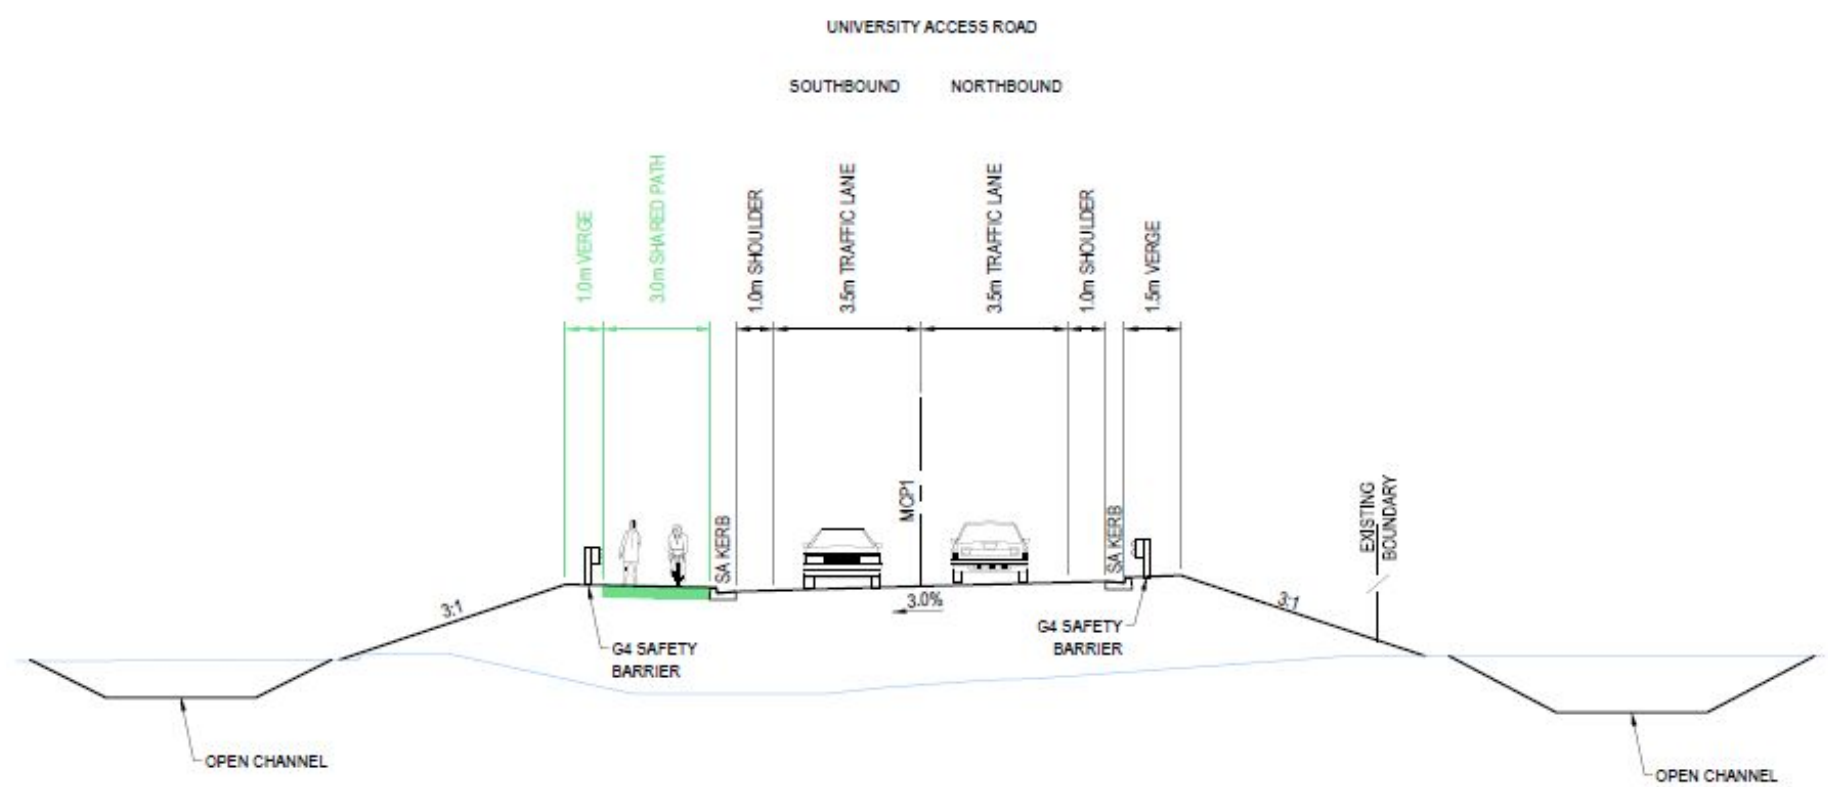

TYPICAL SECTION AT CH 120 (MCP1) UNIVERSITY ACCESS ROAD

FOR INFORMATION ONLY