



TYPE 1

TYPE 4

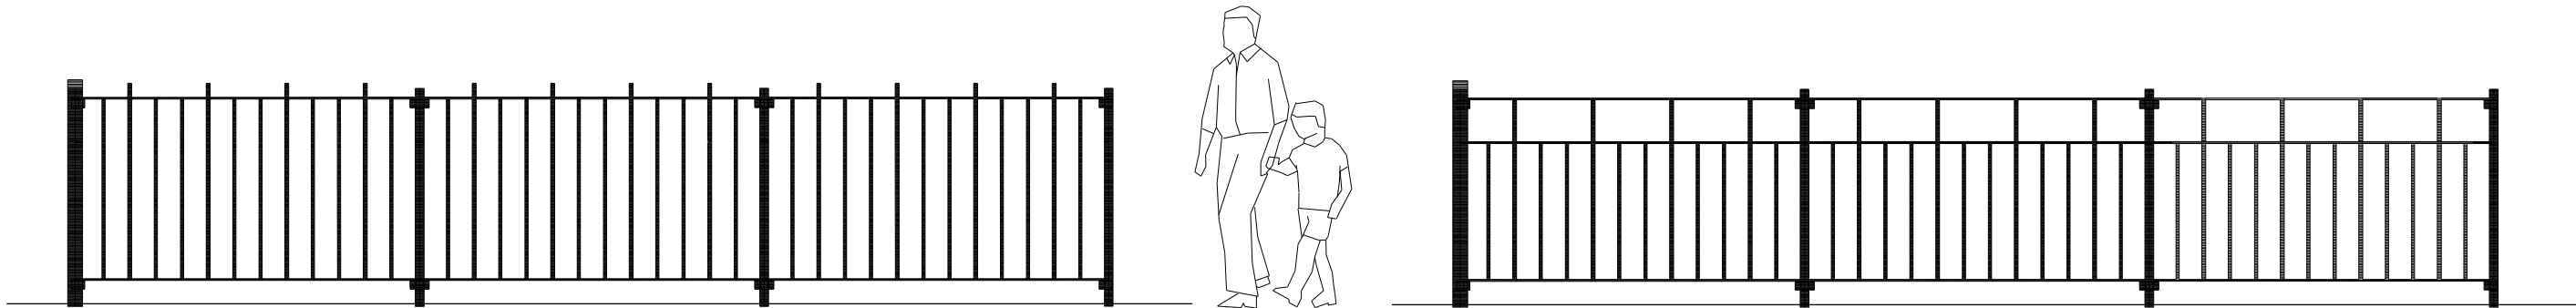


TYPE 2

TYPE 5

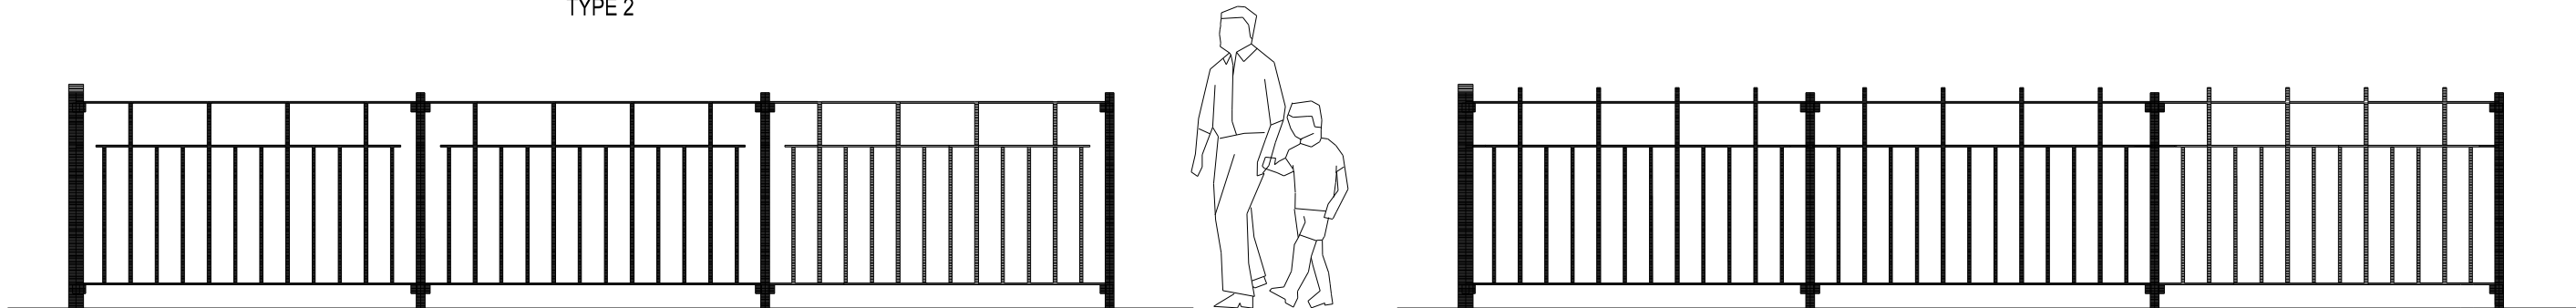

TYPE 3

TYPE 6


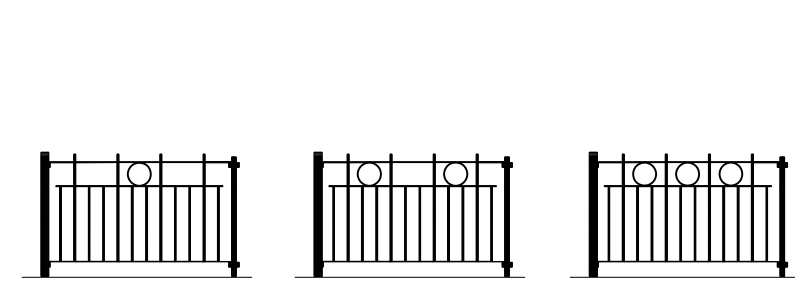


1 CIRCLE


2 CIRCLES

3 CIRCLES


EMBELLISHMENTS

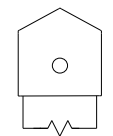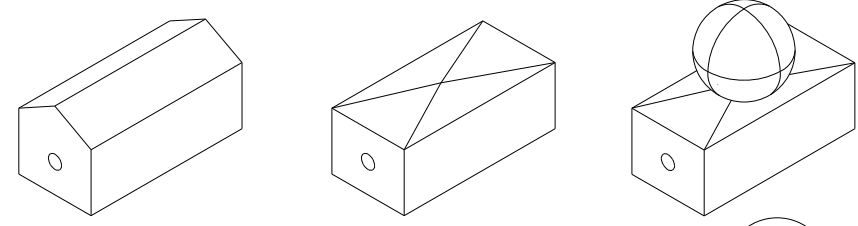

GABLE

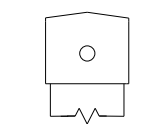

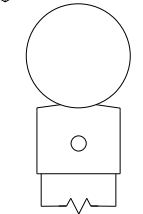

CROSS BREAK
CAPS



SPHERE

THIS DRAWING MAY BE PREPARED IN COLOUR AND MAY BE INCOMPLETE IF COPIED

50mm ON A3 SIZE ORIGINAL

| | | | | | | | | | | | | | |
|---|--|-----|------|----------------------------------|---------|----------|--|--|--|--|---|---|----|
| QR CODE SCAN TO CHECK DOCUMENT VER. | | REV | DATE | AMENDMENT / REVISION DESCRIPTION | WVR No. | APPROVAL | ALL DIMENSIONS ARE IN MILLIMETRES UNLESS OTHERWISE SHOWN | CONTACT DETAILS SEND FEEDBACK ON THIS STANDARD DRAWING TO : technologystandards@rms.nsw.gov.au | ISSUED SFR MANAGER ROAD POLICY, SPECIFICATIONS & TECHNOLOGY DATE 20.01.17 |  Transport Roads & Maritime Services PREPARED BY ENGINEERING SERVICES ROAD POLICY, SPECIFICATIONS AND AND TECHNOLOGY | STANDARD DRAWING ROAD DESIGN ENGINEERING R0800 FENCING SERIES PEDESTRIAN FENCE GENERAL STANDARD DRAWING No. R0800-10 | SHEET 1 OF 2 REV. - ORIGINAL ISSUE DATE JANUARY 2017 | A3 |
|  | | | | | | | | | EDMS No. DS2014/005995 | | © Roads and Maritime Services | | |

PANEL

| TYPE | LOCATION | | EMBELLISHMENT | | |
|------|------------|-------------|---------------|------------|------------|
| | VERGE TYPE | MEDIAN TYPE | 1 CIRCLE | 2 CIRCLES | 3 CIRCLES |
| 1 | R0800 - 15 | R0800 - 16 | N/A | N/A | N/A |
| 2 | R0800 - 17 | R0800 - 18 | N/A | N/A | N/A |
| 3 | R0800 - 19 | R0800 - 20 | R0800 - 28 | R0800 - 28 | R0800 - 28 |
| 4 | R0800 - 21 | R0800 - 22 | R0800 - 28 | R0800 - 28 | R0800 - 28 |
| 5 | R0800 - 23 | R0800 - 24 | R0800 - 28 | R0800 - 28 | R0800 - 28 |
| 6 | R0800 - 25 | R0800 - 26 | R0800 - 28 | R0800 - 28 | R0800 - 28 |

POST

| TYPE | FOOTING | | CAP | |
|--------|------------|--------------|-------------|------------|
| | CONCRETE | BASE PLATE | CROSS BREAK | SPHERE |
| END | R0800 - 11 | R0800 - 12 | N/A | N/A |
| INTER. | R0800 - 13 | R0800 - 14 # | R0800 - 27 | R0800 - 27 |

FOR FENCE WITH INTERMEDIATE POSTS REQUIRING BASE PLATE, FENCE LIMITED TO GRADES OF 5%.


NOTES

- FENCE LIMITED TO GRADES OF 10%.
- REFLECTIVE SHEETING IS TO BE USED TO DELINEATE PEDESTRIAN FENCING. SHEETING IS TO BE INSTALLED ON THE TOP OF THE PANEL SUPPORT POST. SHEETING ALSO TO BE INSTALLED ON THE LEAD PANEL SUPPORT.

THIS DRAWING MAY BE PREPARED IN COLOUR AND MAY BE INCOMPLETE IF COPIED

50mm ON A3 SIZE ORIGINAL

ALL DIMENSIONS ARE IN MILLIMETRES UNLESS OTHERWISE SHOWN

| | | | | | | | | | | | | |
|---------|-----------------------------|-----|------|----------------------------------|---------|----------|---|--|--|--|---|-------------------------------------|
| QR CODE | SCAN TO CHECK DOCUMENT VER. | REV | DATE | AMENDMENT / REVISION DESCRIPTION | WVR No. | APPROVAL | SCALES ON A3 SIZE DRAWING | CONTACT DETAILS | ISSUED |  Transport Roads & Maritime Services | STANDARD DRAWING ROAD DESIGN ENGINEERING R0800 FENCING SERIES PEDESTRIAN FENCE GENERAL | SHEET 2 OF 2 |
| | | | | | | | SEND FEEDBACK ON THIS STANDARD DRAWING TO : technologystandards@rms.nsw.gov.au | SFR MANAGER ROAD POLICY, SPECIFICATIONS & TECHNOLOGY DATE 20.01.17 | PREPARED BY ENGINEERING SERVICES ROAD POLICY, SPECIFICATIONS AND AND TECHNOLOGY | | | |
| | | | | | | | | | | STATUS ISSUED | EDMS No. DS2014/005995 | ORIGINAL ISSUE DATE JANUARY 2017 |