


NOTES

1. SPECIAL POST DETAIL FOR SITE WITH MEDIAN:
 - a) POST 5 IS A PUSH-BUTTON POST 1.5m LONG.
2. SPECIAL POST DETAILS FOR SITE WITHOUT MEDIAN:
 - a) POST 4 IS A TYPE 55 MAST ARM.

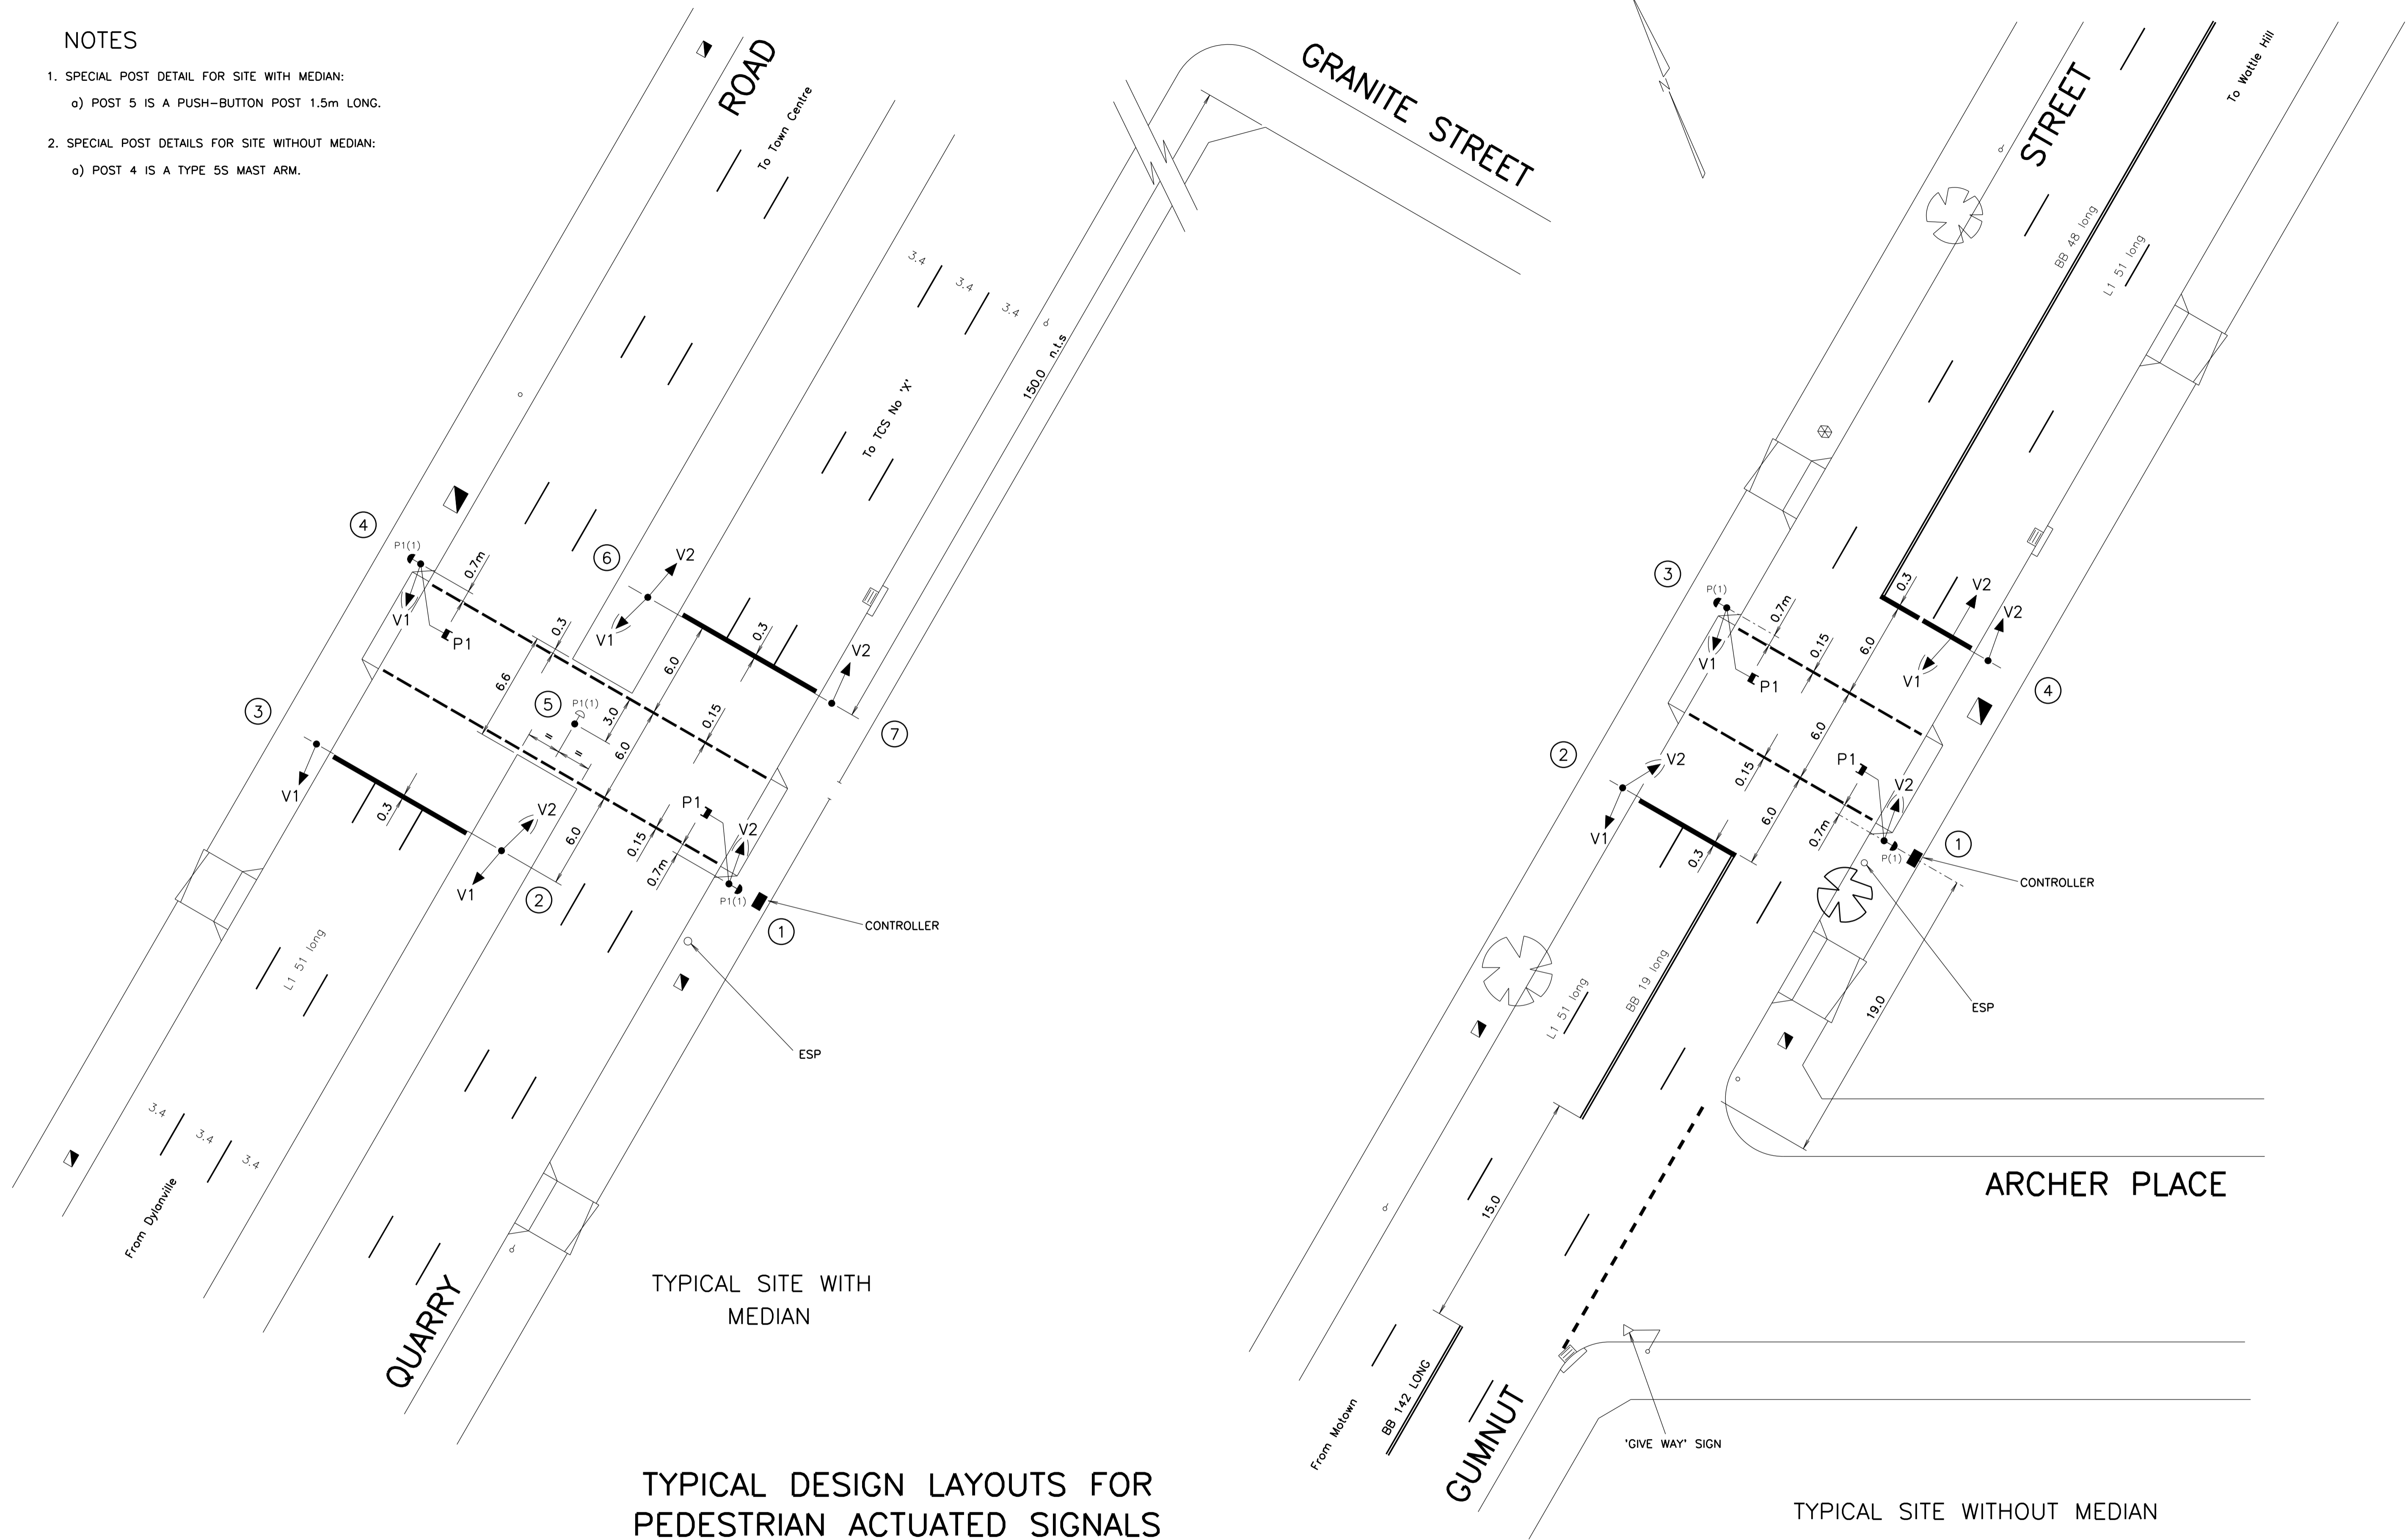

TYPICAL DESIGN LAYOUTS FOR PEDESTRIAN ACTUATED SIGNALS

D ISSUE 1999-12-09 J/I TC 2588 PLAN REDRAWN RVC BWT	E ISSUE 01-04-2010 PLAN UPDATED TO CURRENT STANDARDS LCT BWT	
--------------------------------------------------------------	-----------------------------------------------------------------------	--

REFERENCE DRAWINGS		
CONTROL FOOTING	VC002-43	A/TACTILE INSTALL VES30-8
POST FOOTING	VC002-51	
STANDARD POSITIONS	VD001-6	
PB ARROW ALIGN	VD001-7	TYPE 2 POST VM202-1
STD INSTALLATION	VD002-21	
SYMBOL & ABBREV	VD003-6	TYPE 2 POST ASS'Y VM202-8
CABLE CHART	VD006-20	TYPE 13 PB POST VM202-13

DRAWN LP 9-12-81 CHECKED RB 29-3-82 PASSED BWT 7-04-82 APPROVED F HULSCHER DATE 14-04-82	ROADS AND TRAFFIC AUTHORITY NSW TRAFFIC SIGNALS
---	----------------------------------------------------

SHEET SIZE A1	FILE NO	SCALE 1:200	SHEET NO
QUARRY RD SOUTH WEST OF GRANITE ST GUMNUT ST NORTH EAST OF ARCHER PL MAINBIRCH		SUPERSEDES ISSUE C REG NO	ISSUE D E
VD002-20			