


TRAFFIC SIGNAL LANTERN ASSEMBLY


TRAFFIC SIGN (EXAMPLE ONLY)

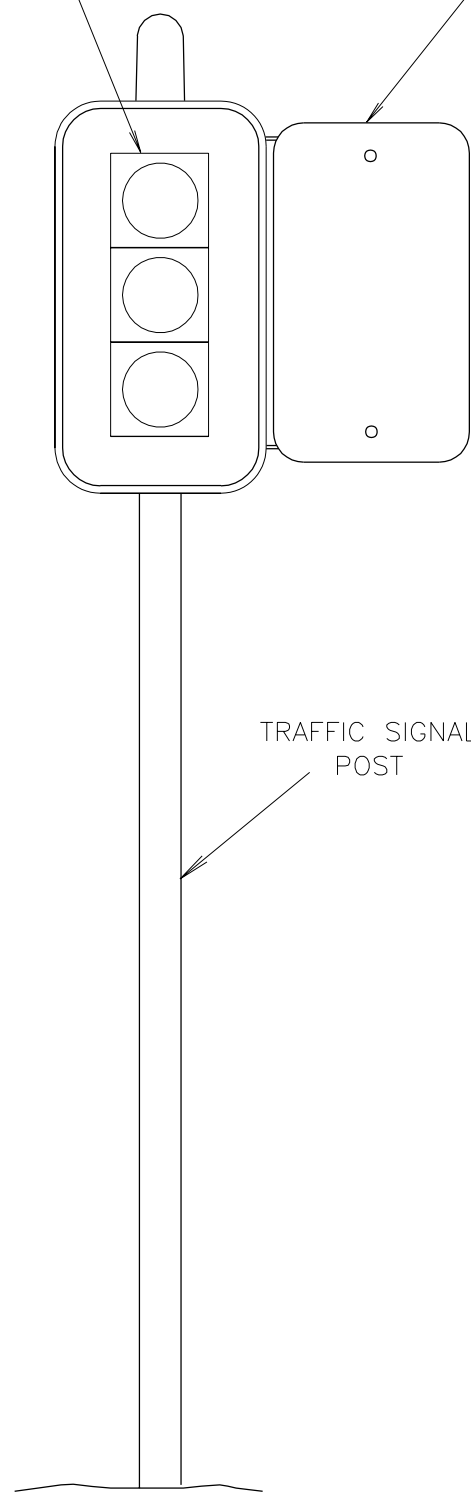

FRONT VIEW
1:20


TRAFFIC SIGNAL LANTERN ASSEMBLY

TRAFFIC SIGNAL POST

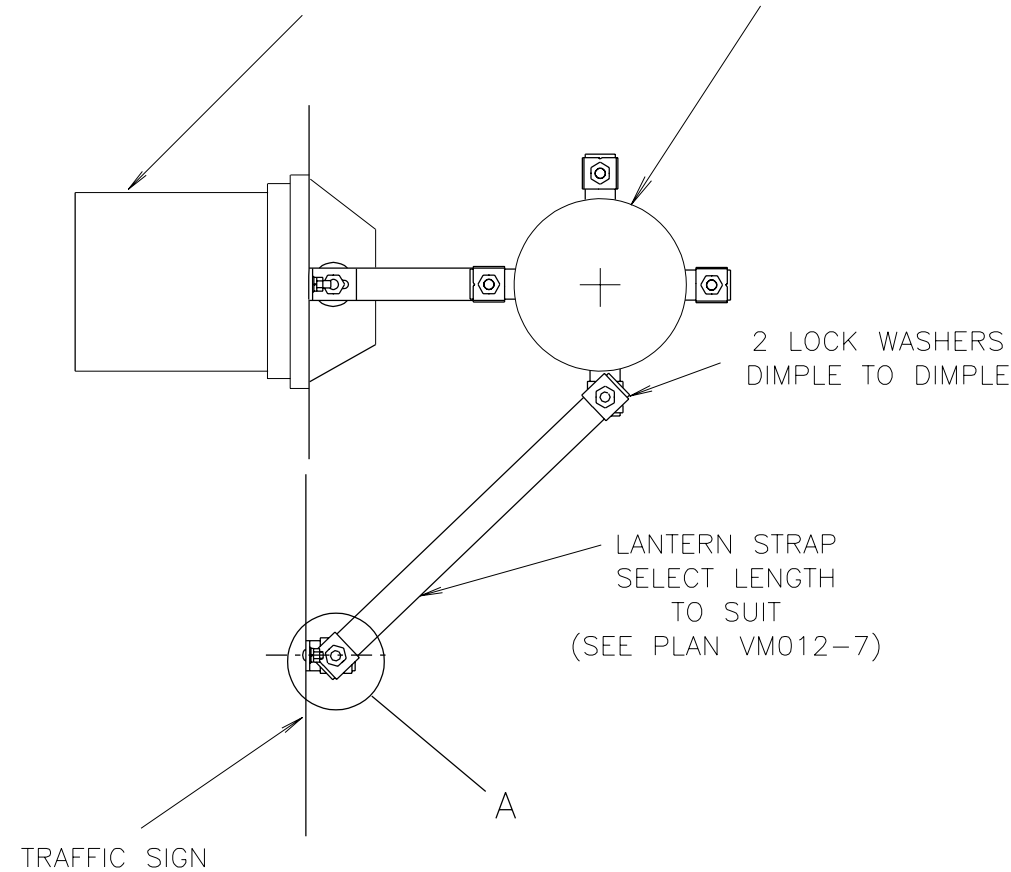

TOP VIEW
1:10

2 LOCK WASHERS DIMPLE TO DIMPLE
SEE PLAN VM200-24
AND PLAN VM200-28

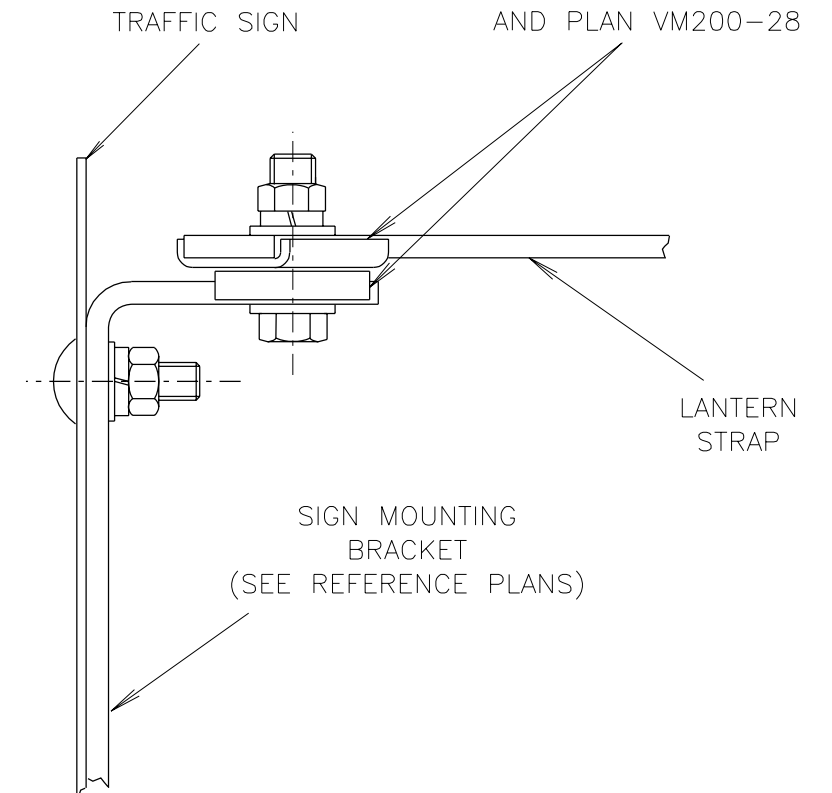

SIDE VIEW (DETAIL A)
1:2

A ORIGINAL ISSUE

REFERENCE DRAWINGS

BKT SINGLE SMALL	VT006-51	LANTERN STRAPS	VM012-7
BKT SINGLE LARGE	VT006-52	LOCK WASHER ASBLY	VM200-28
BKT DOUBLE SMALL	VT006-53		
BKT DOUBLE MEDIUM	VT006-54		
BKT DOUBLE LARGE	VT006-55		
LOCK WASHER	VM200-24		

ROADS AND TRAFFIC AUTHORITY OF NSW
TRAFFIC SIGNALS

SCALE
AS SHOWN

APPROVED: 10-11-98
T YUNG

ASSEMBLY DETAILS FOR TRAFFIC SIGNALS
USING LOCK WASHERS

SUPERSEDES: -	
DRAWN	RVC 02-11-98
CHECKED	BWT 09-11-98
PASSED	B TAYLOR 09-11-98

MANAGER EQUIPMENT & STDS

ISSUE	A					
-------	---	--	--	--	--	--

VT006-60